


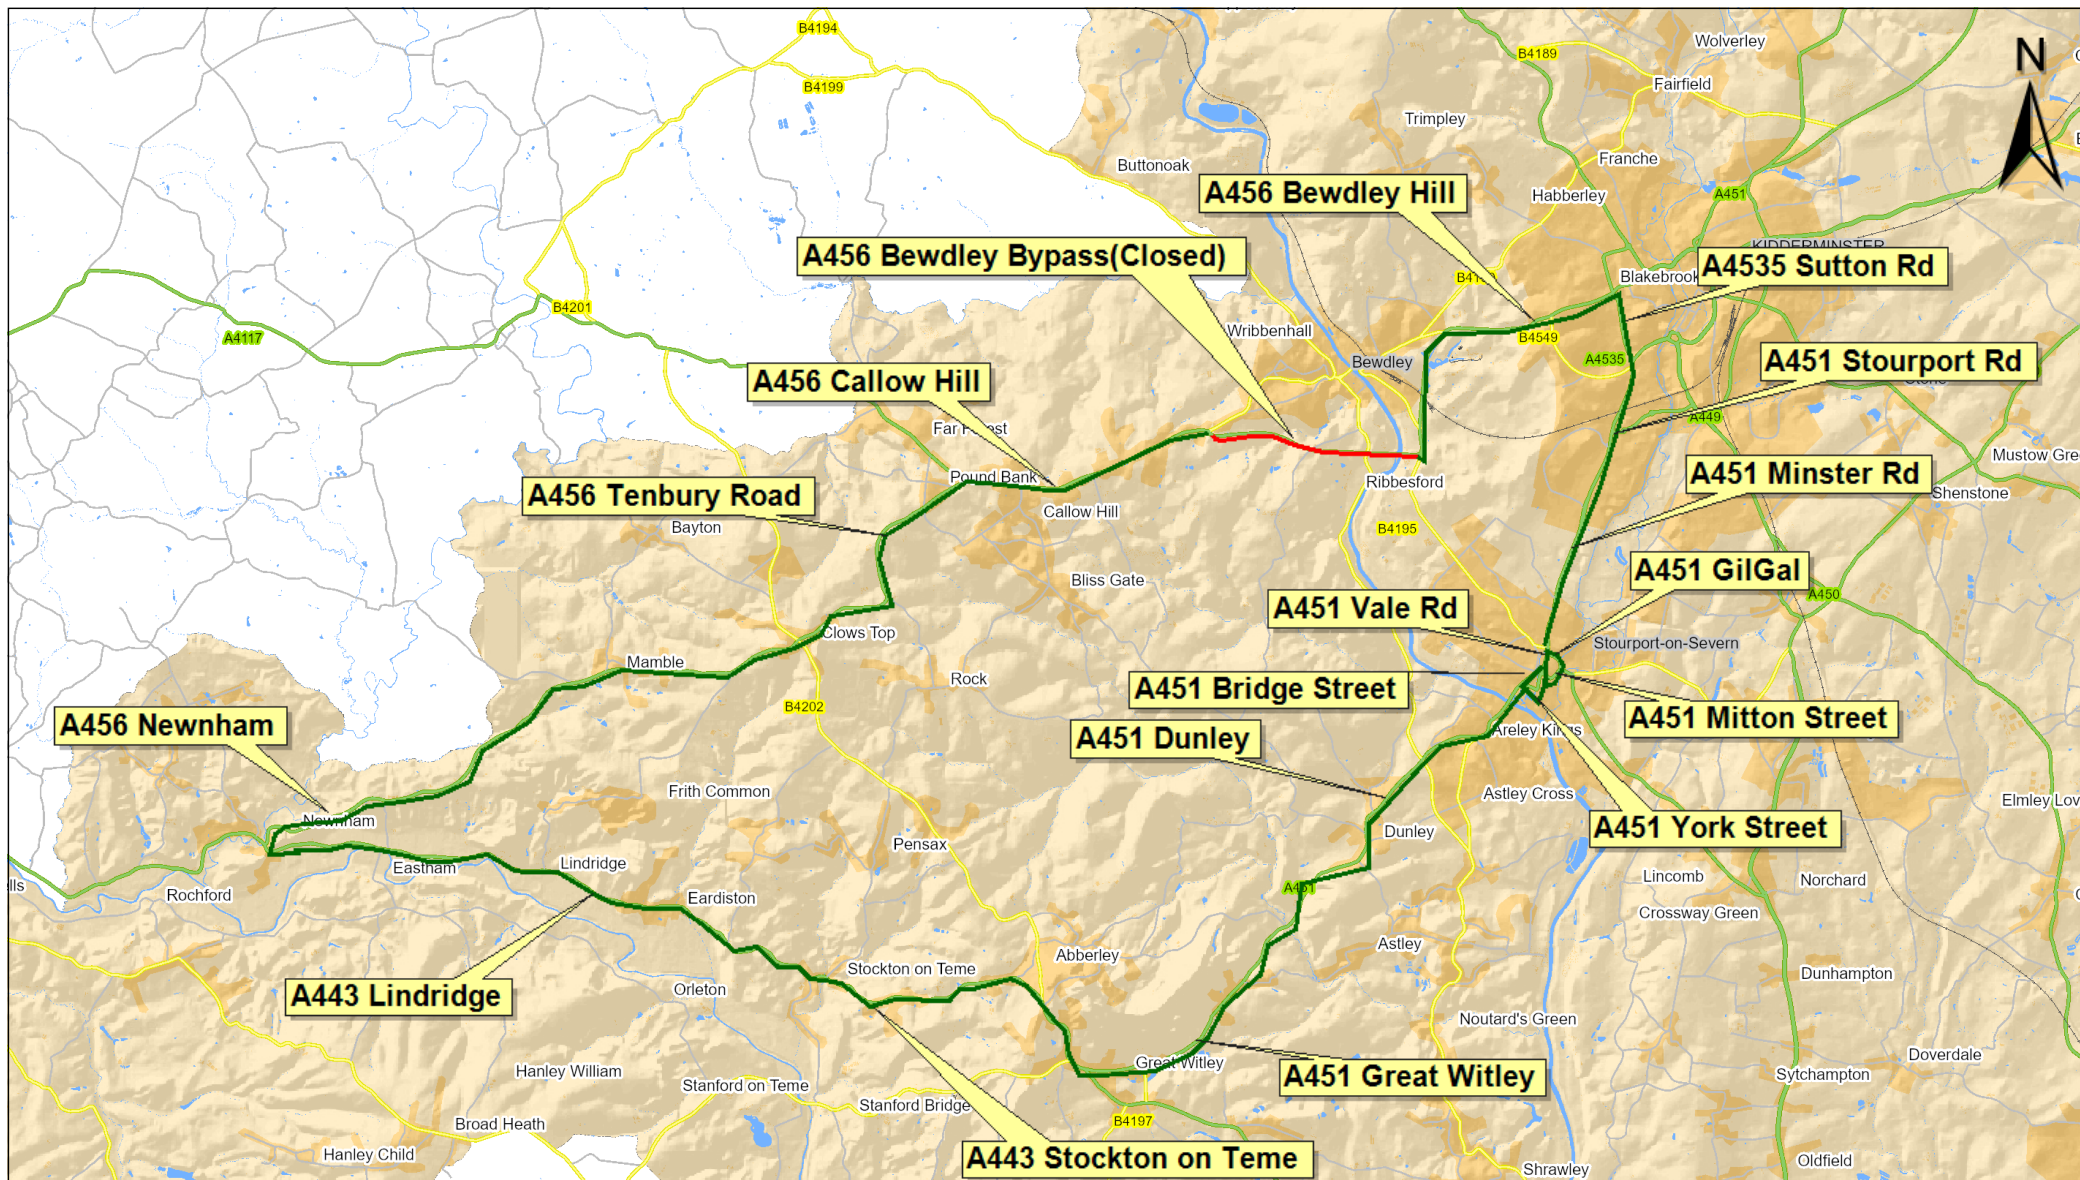

© Crown copyright and
database rights 2025
Ordnance Survey AC0000809204.

0 0.5 2.5 5 Km

A456 Bewdley Bypass (Closed)
Bewdley
Road Closure Diversion
Site Plan

Indicative Scale: 1:100,000

Date Printed: 20/5/2025



Worcestershire County Council
County Hall
Spetchley Road
Worcester
WR5 2NP