


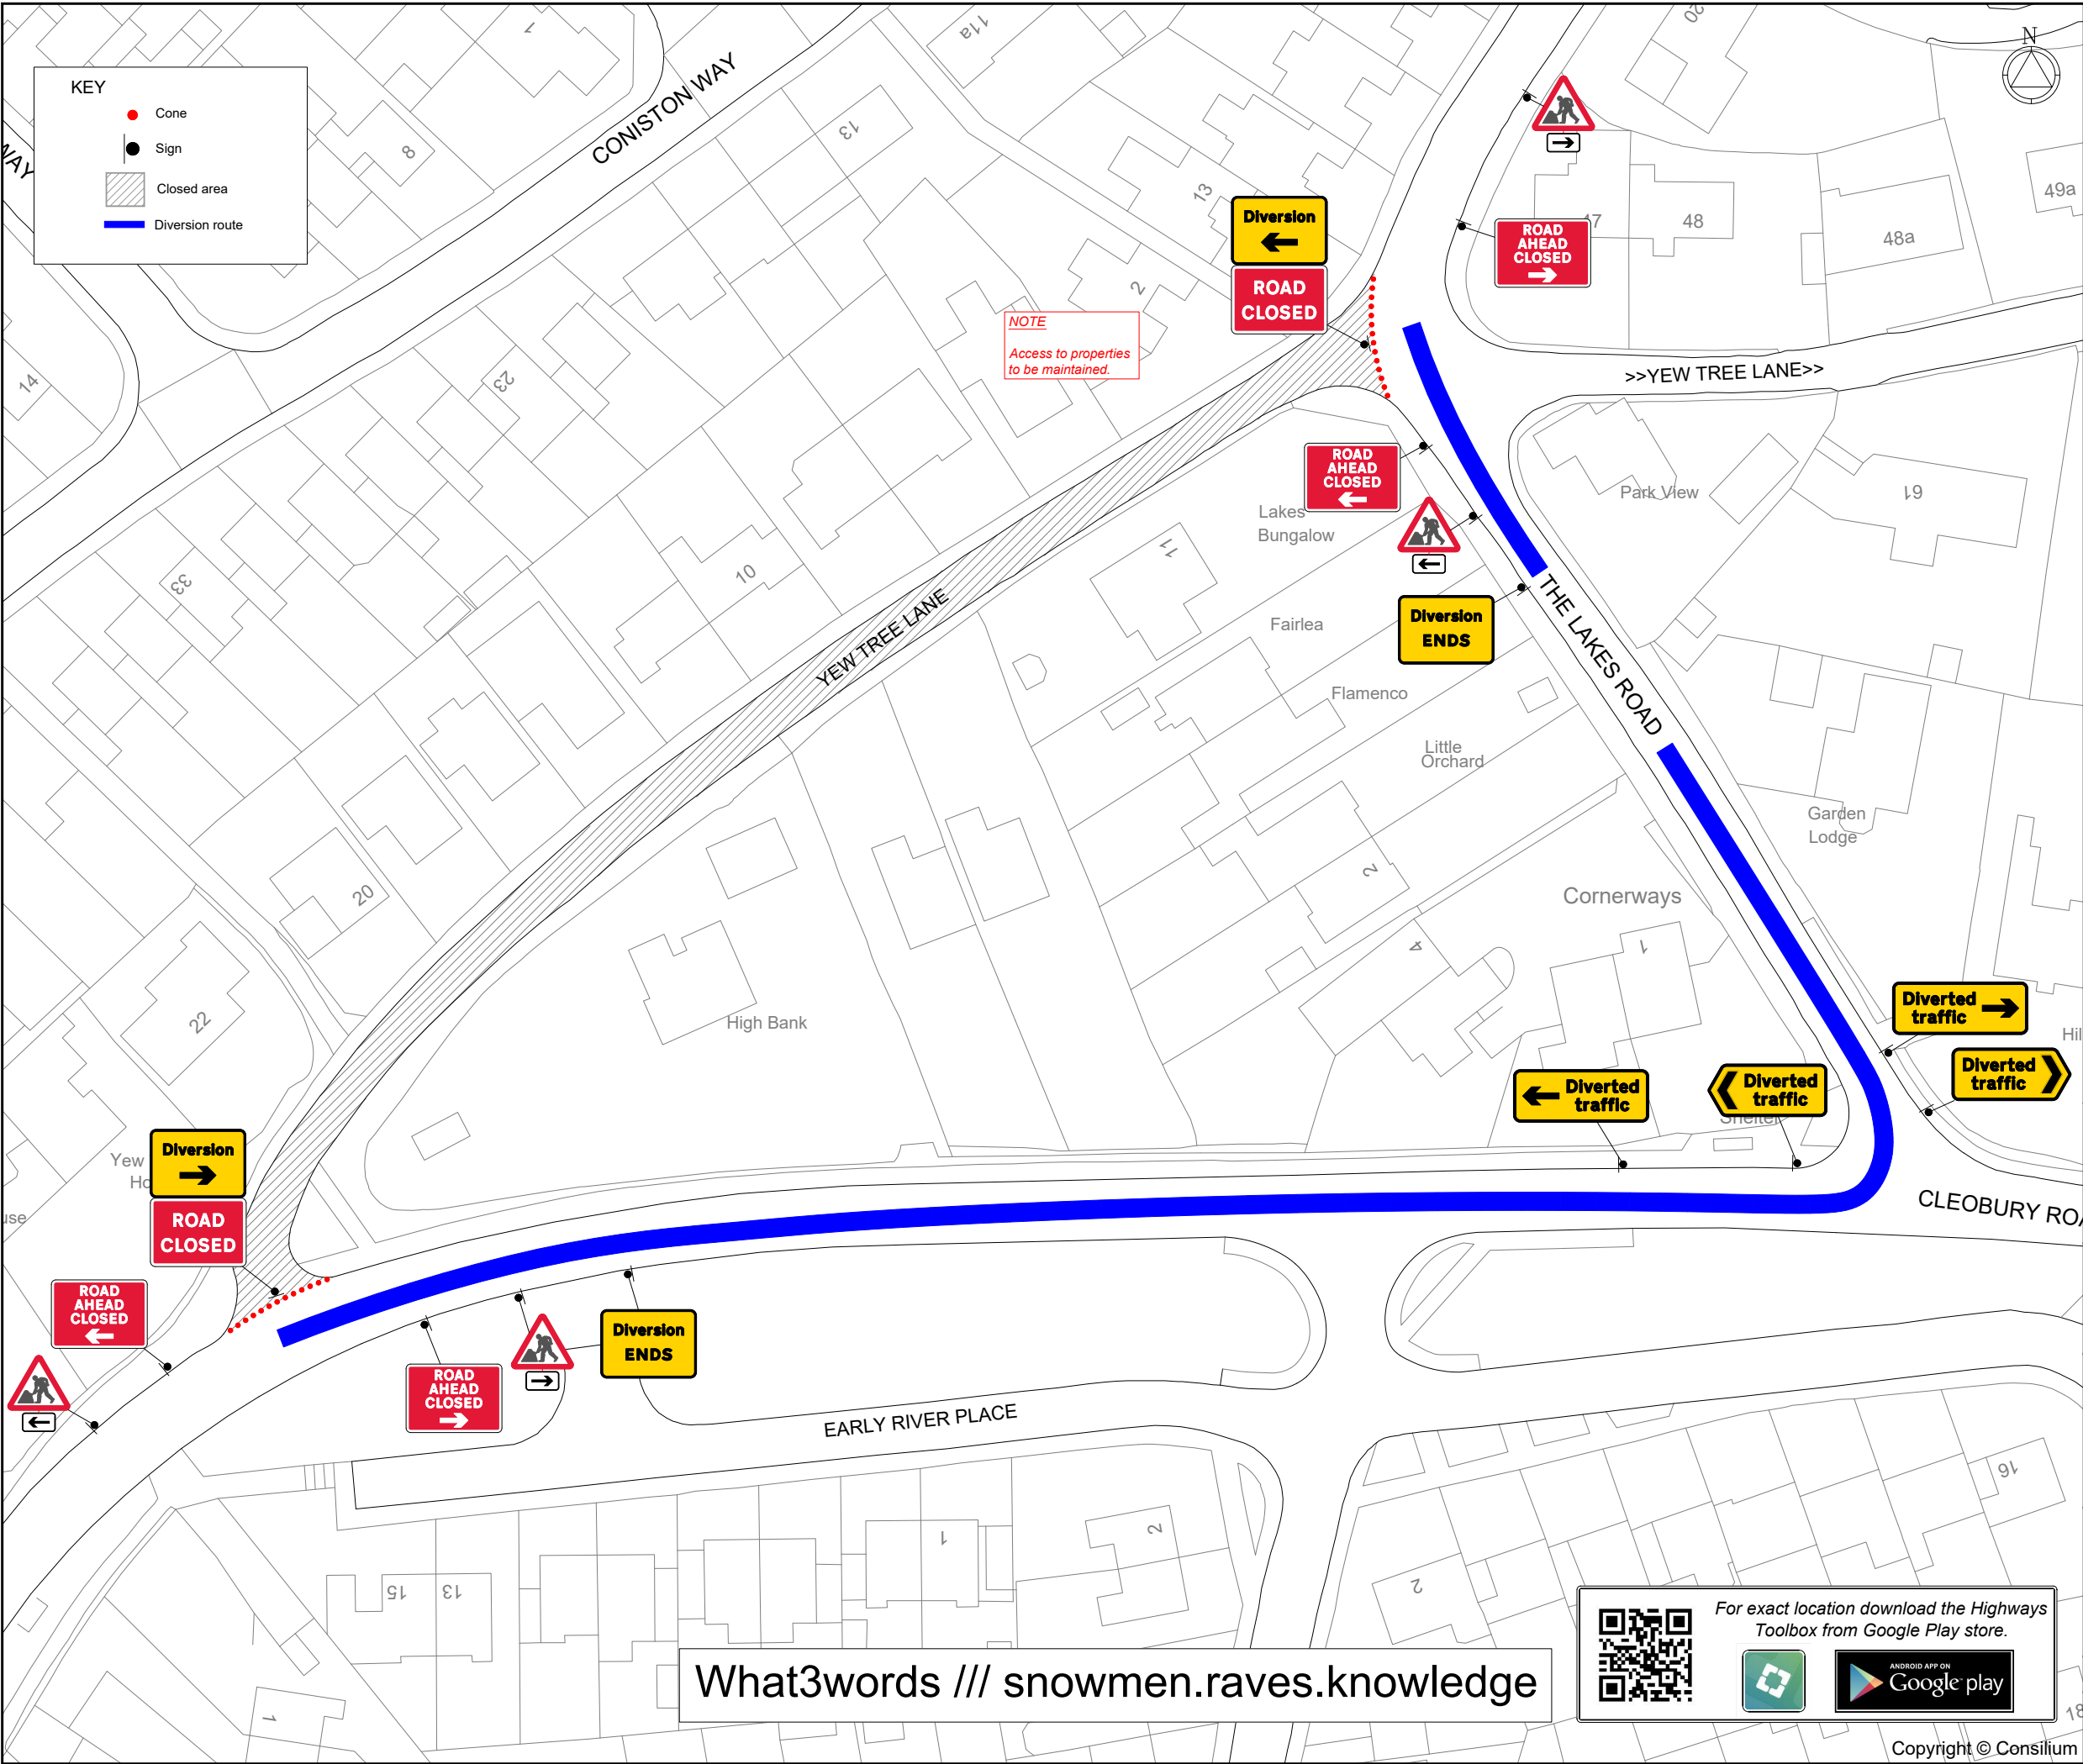

KIT LIST

Qty: 2 Ref: 13.9-7010 ROAD AHEAD CLOSED RIGHT	
Qty: 2 Ref: 13.9-7010 ROAD AHEAD CLOSED LEFT	
Qty: 1 Ref: 2702 Start of temporary diversion route	
Qty: 1 Ref: 2702 Start of temporary diversion route	
Qty: 2 Ref: 2702 End of temporary diversion route	
Qty: 1 Ref: 2703 Direction of temporary diversion route from junction ahead	
Qty: 1 Ref: 2703 Direction of temporary diversion route from junction ahead	
Qty: 1 Ref: 2704 Direction of temporary diversion route	
Qty: 1 Ref: 2704 Direction of temporary diversion route	
Qty: 2 Ref: 573 Direction to hazard right	
Qty: 2 Ref: 573 Direction to hazard left	
Qty: 4 Ref: 7001 Road works ahead	
Qty: 2 Ref: 7010-FP-13-9 Nature of temporary hazard ahead - Road Closed	

Rev	Description	Revisions	By	Chkd	Date
-----	-------------	-----------	----	------	------

Client

Project
Yew Tree Lane
Bewdley, DY12 2QD
Grid Ref: 377579 , 275302

Title
Road closure
& diversion

Suite 101, Fort Dunlop, Fort Parkway, Birmingham, B24 9FD
0121 328 7266 - info@consilium-ts.co.uk - www.consilium-ts.co.uk

Design: TJD	Drawn: TJD	Chkd: RS
Date: 18/03/25	Date: 18/03/25	Date: 18/03/25
Scale: NTS	@ A3	Status: PROPOSED
Drawing No	44488.001	Rev:

What3words /// snowmen.raves.knowledge

For exact location download the Highways Toolbox from Google Play store.