


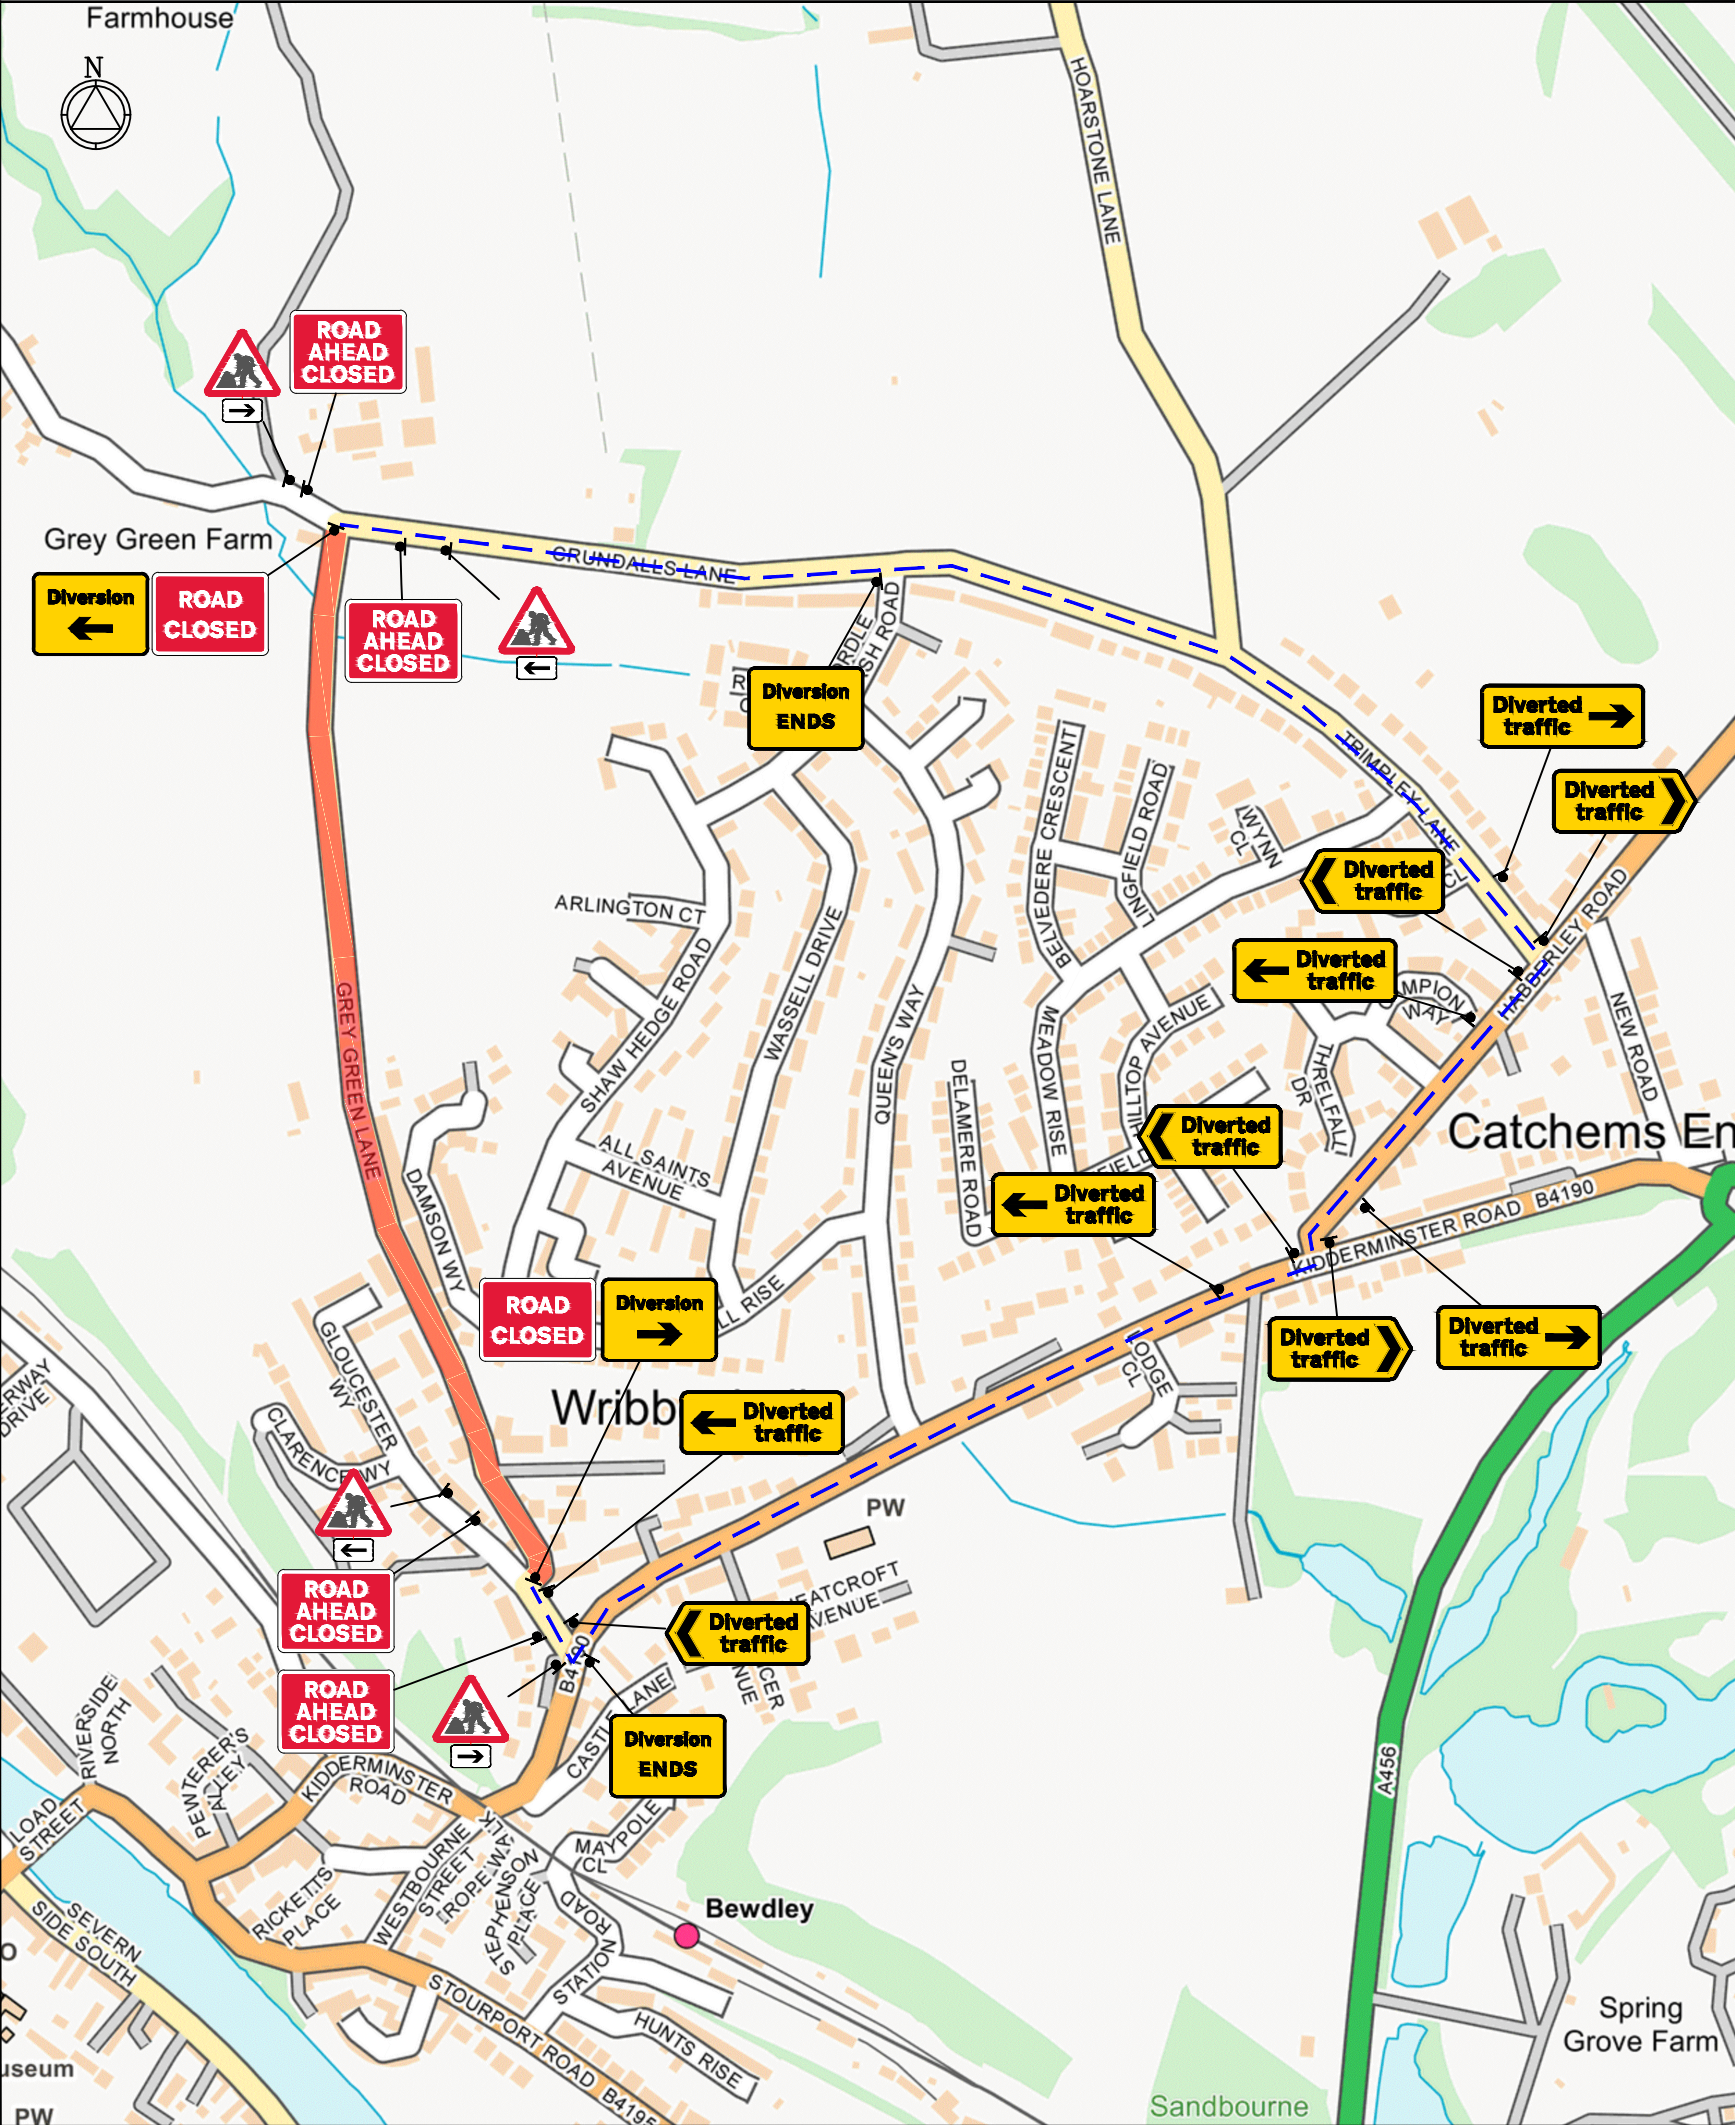

Sign Schedule	
	ID: 001 Qty: 1 Ref: 2702 Start of temporary diversion route
	ID: 002 Qty: 2 Ref: 2703 Direction of temporary diversion route from junction ahead
	ID: 003 Qty: 2 Ref: 2704 Direction of temporary diversion route
	ID: 004 Qty: 2 Ref: 7010-FP-13-9 Nature of temporary hazard ahead - Road Closed
	ID: 005 Qty: 1 Ref: 2702 Start of temporary diversion route
	ID: 006 Qty: 3 Ref: 2703 Direction of temporary diversion route from junction ahead
	ID: 007 Qty: 3 Ref: 2704 Direction of temporary diversion route
	ID: 008 Qty: 2 Ref: 2702 End of temporary diversion route
	ID: 009 Qty: 4 Ref: 7010-FP-13-9 Nature of temporary hazard ahead - Road Ahead Closed
	ID: 010 Qty: 2 Ref: 573 Direction to hazard right
	ID: 011 Qty: 2 Ref: 573 Direction to hazard left
	ID: 012 Qty: 4 Ref: 7001 Road works ahead

ROAD CLOSURE :

NOTES

1 All traffic signs shall comply with Chapter 8 of the Traffic Signs Manual

2 All traffic management equipment shall be provided by the Contractor, unless otherwise specified.

3 All signs shall be positioned so as not to be obscured by any other objects and shall not obstruct any other sign, permanent or temporary as much as is reasonably practicable.

4 All traffic signs shall meet the reflectorisation requirements of BS 873 : Part 6 : 1983, Table 1.

5 Works Access/Egress to be positioned to suit ongoing works.

NOTE

Diversion to be driven prior to the road closure being installed.

Plans for any road closure should be discussed by the designer with the police and any relevant Highways Authorities, if traffic is being diverted on to their network.

KEY

Pedestrian Barrier

Cone

Sign

Portable traffic signal

Work area

Closed area

Safety Zone

Diversion Route

Pedestrian Route

Traffic signal phase 1

Pedestrian ramp (Fixed to ground)

TM Operative

Marshal

No Parking Cones

Temporary Pedestrian Crossing

DETAIL B

DETAIL C2

Notes:

1) During darkness, warning lights to BS EN 12362:2008 should be provided in accordance with Table A1.3 (Appendix 1).

2) 40' tapers have 1.5m spacing, no relaxators.

3) On motorways and A&M, MP signs with hard shoulders, 1m cones will be required for both standard and relaxation works for road tapers and the facing wall of lane changes.

Notes:

1) During darkness, warning lights to BS EN 12362:2008 should be provided in accordance with Table A1.3.

Scan QR for location EASTINGS & NORTHINGS:

379044 , 275719

Client

openreach

Works Description

REPLACE POLE IN VERGE

Address

USRN: 45700417

GREY GREEN LANE, BEWDLEY

DY12 1LU

TM Type

ROAD CLOSURE

1.3 miles

28 SIGNS

Design: D.PARRY

Drawn: D.PARRY

Chkd: M.CARR

Date: 06.02.25

Date: 06.02.25

Date: 06.02.25

Scale: NTS

Status: DRAFT

Revision: N/A

Drawing No

67-1900-MJQ2025-0716 - WG3V622R - BEWDLEY - 51-4000

Road Speed