


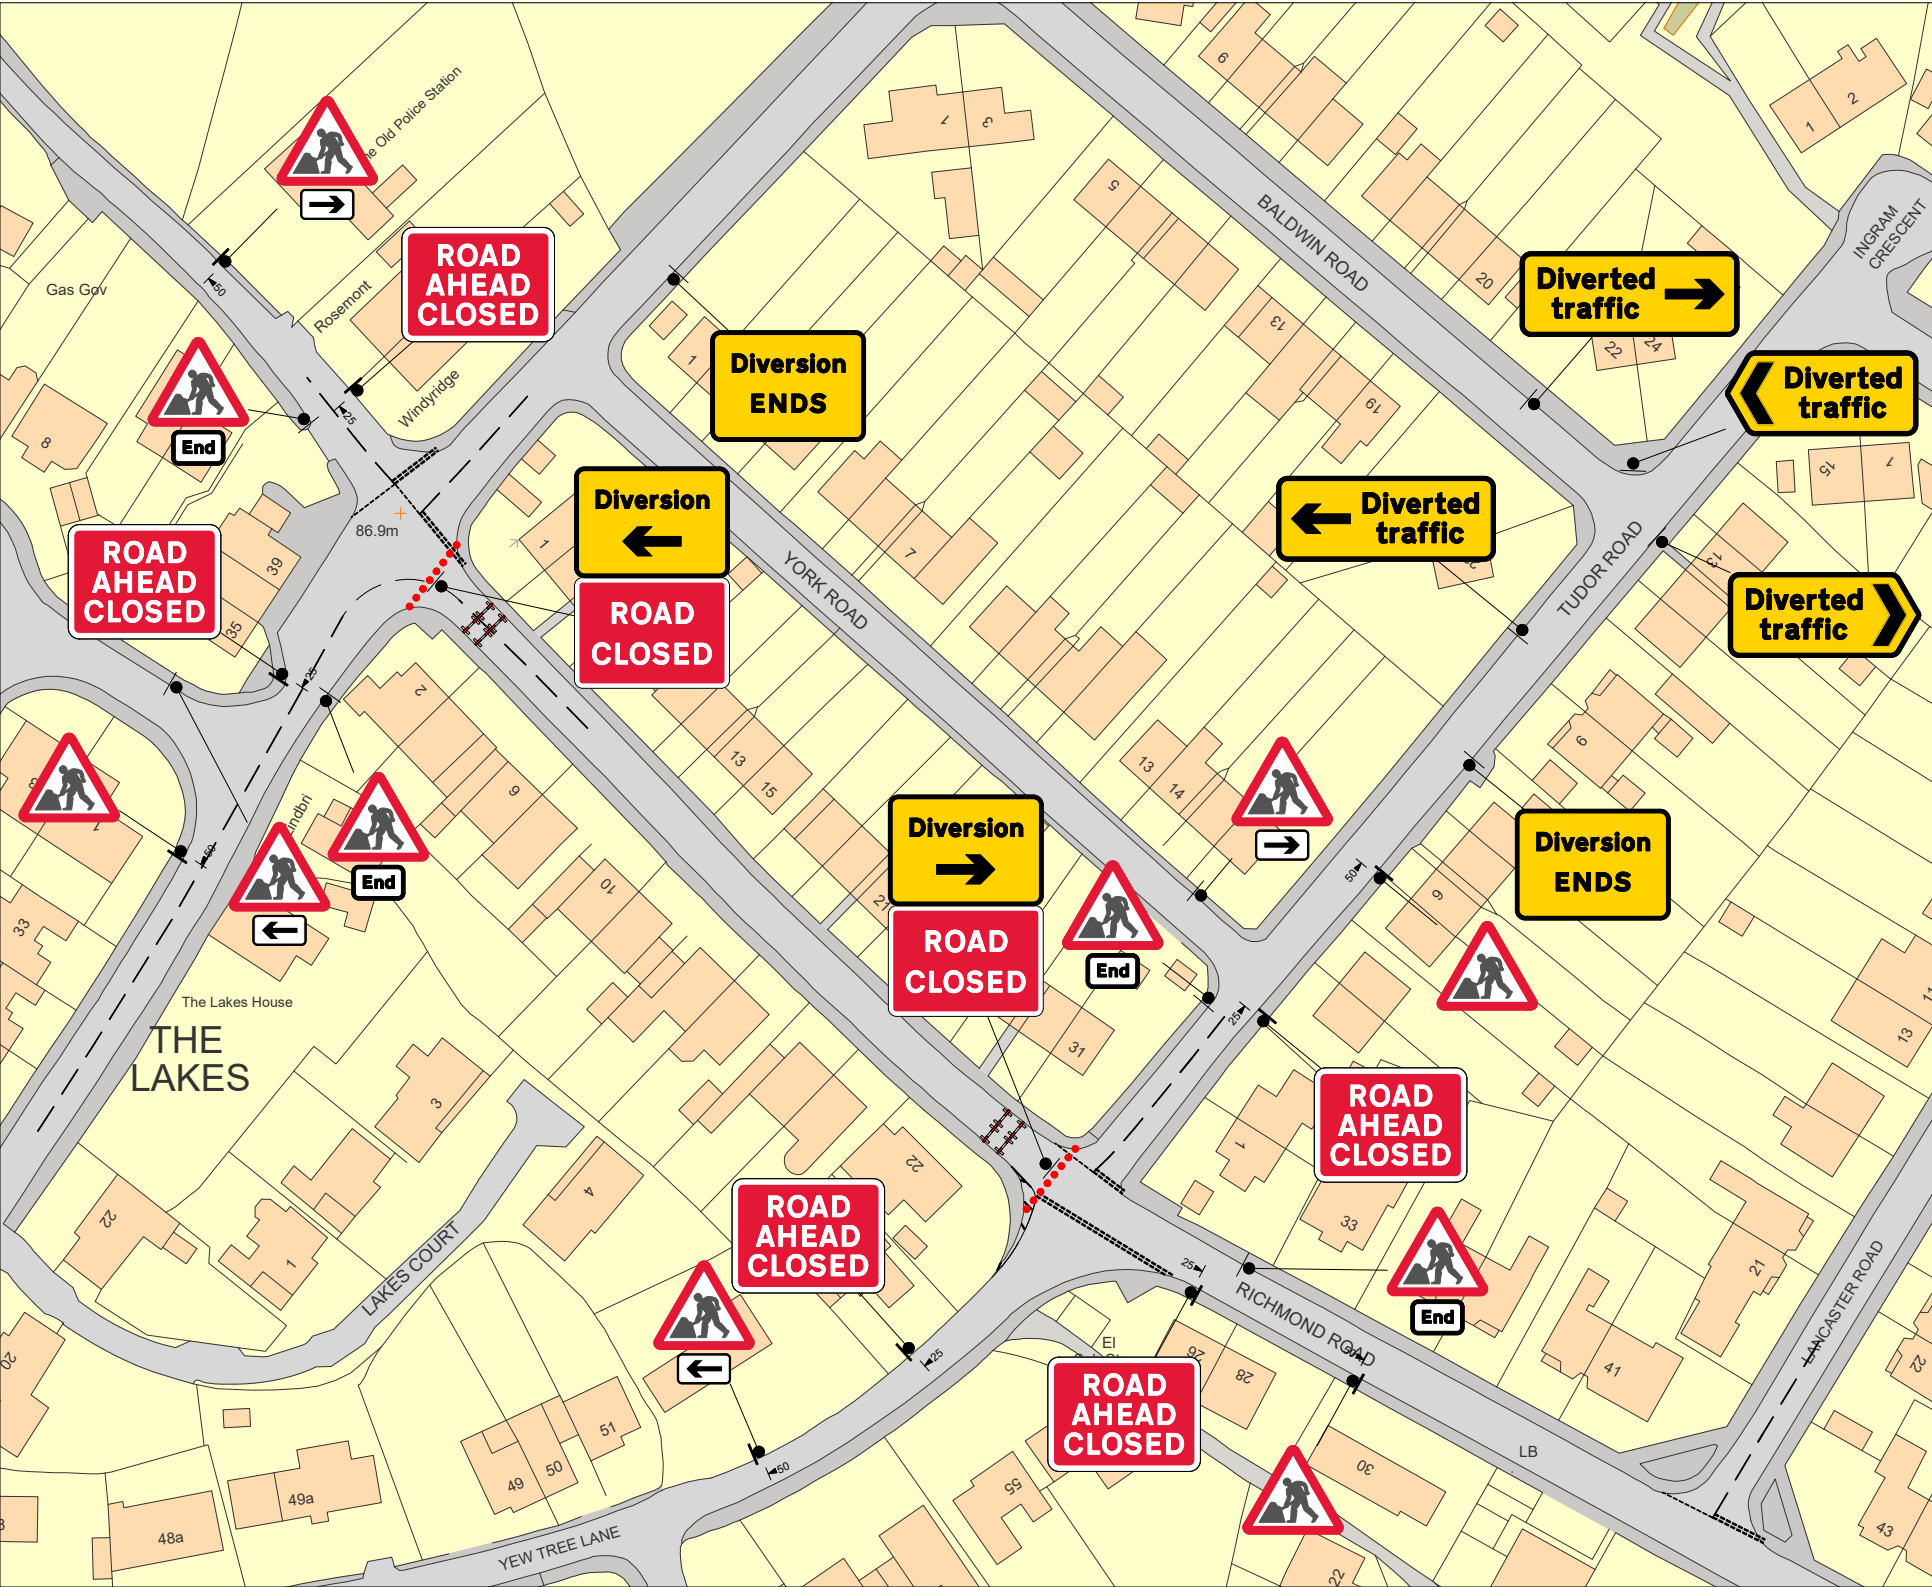

TRAFFIC MANAGEMENT NOTES:
1) All temporary traffic management shall be in accordance with Chapter 8 of the Traffic Signs Manual.
2) All temporary traffic management shall be in accordance with the Traffic Signs Regulations and General Directions 2016.
3) All temporary traffic management shall conform to the Safety at Street Works and Road Works, A Code of Practice.
4) All signing should be located 450mm minimum from any carriageway.
5) All temporary traffic management sign locations are indicative and are subject to on site approval from the Engineer.

Key

- Traffic sign
- Traffic cone
- Pedestrian barrier
- Cone lamp
- Diversion route
- Road closure

Page 1 of 2

Checked by: P.Wilkinson

Customer: Cadent

Job reference: DWG6730

Location: Richmond Road, Bewdley, DY12 2BH

QR Code:

Date: 19/03/2025

Description: Road Closure

Scale: NTS

OS HA: 0

0330 043 3030
www.corehighways.com

Produced by: J.Griffin

Design reference: JG/19.03.25/Z134141

This Design is subject to Copyright and remains the property of Core Highways. Contains Ordnance Survey data.

core
highways

Sign Schedule	
	Qty: 1 Ref: 2702 Start of temporary diversion route
	Qty: 1 Ref: 2702 Start of temporary diversion route
	Qty: 2 Ref: 573 Direction to hazard right
	Qty: 2 Ref: 7010-FP-13-9 Nature of temporary hazard ahead - Road Closed
	Qty: 2 Ref: 573 Direction to hazard left
	Qty: 1 Ref: 2703 Direction of temporary diversion route from junction ahead
	Qty: 1 Ref: 2704 Direction of temporary diversion route
	Qty: 1 Ref: 2703 Direction of temporary diversion route from junction ahead
	Qty: 1 Ref: 2704 Direction of temporary diversion route
	Qty: 2 Ref: 2702 End of temporary diversion route
	Qty: 5 Ref: 7010.1 Nature of temporary hazard ahead - Road Ahead Closed
	Qty: 4 Ref: 645 End panel

Sign Schedule	
	Qty: 11 Ref: 7001 Road works ahead

TRAFFIC MANAGEMENT NOTES:
1) All temporary traffic management shall be in accordance with Chapter 8 of the Traffic Signs Manual.
2) All temporary traffic management shall be in accordance with the Traffic Signs Regulations and General Directions 2016.
3) All temporary traffic management shall conform to the Safety at Street Works and Road Works, A Code of Practice.
4) All signing should be located 450mm minimum from any carriageway.
5) All temporary traffic management sign locations are indicative and are subject to on site approval from the Engineer.

Gatemen locations indicative. Demand and resource levels to be assessed by RLTMO with floating operative to cover comfort breaks

Key	
	Traffic sign
	Traffic cone
	Pedestrian barrier
	Cone lamp
	Diversion route
	Road closure

Checked by: P.Wilkinson	
Customer: Cadent	
Job reference: DWG6730	
Location: Richmond Road, Bewdley, DY12 2BH	QR Code:
Date: 19/03/2025	
Description: Road Closure	
Scale: NTS	OS HA: 0
0330 043 3030 www.corehighways.com	
Produced by: J.Griffin	
Design reference: JG/19.03.25/Z134141	
This Design is subject to Copyright and remains the property of Core Highways. Contains Ordnance Survey data.	