



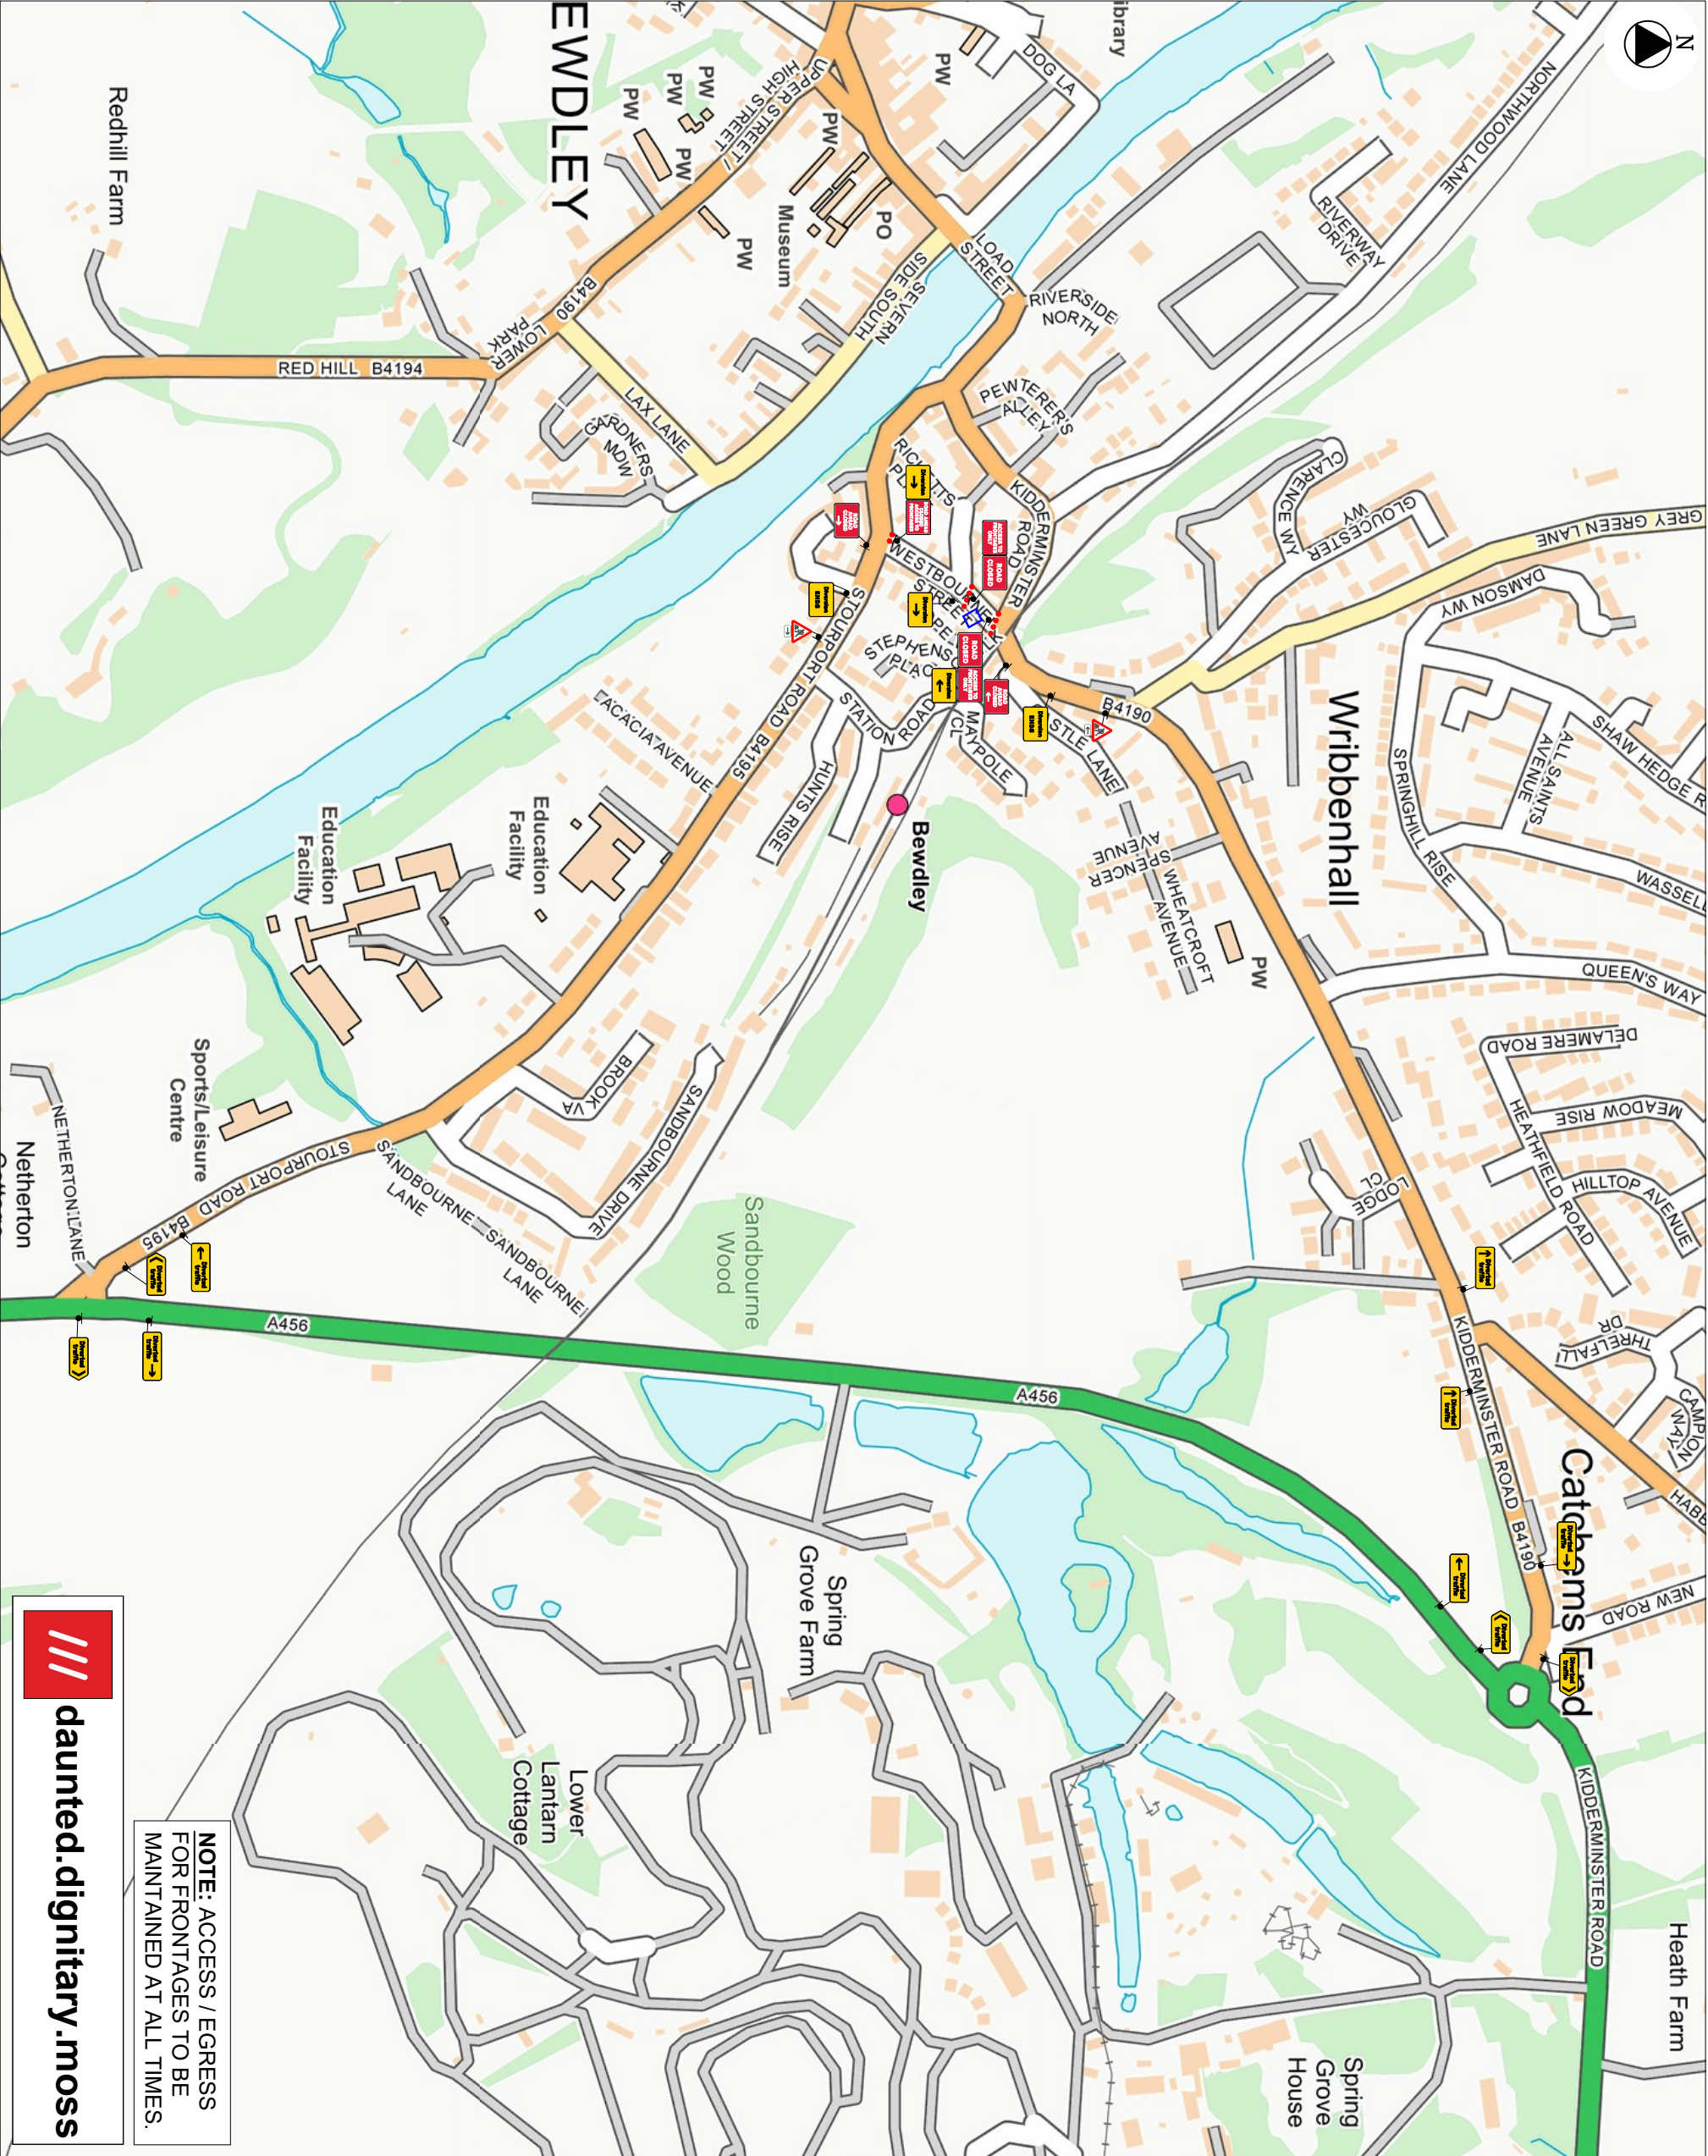

NOTE: ACCESS / EGRESS FOR FRONTAGES TO BE MAINTAINED AT ALL TIMES.

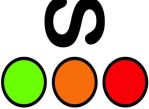

**IGNAL**
TRAFFIC MANAGEMENT DESIGN

SAFETY BY DESIGN

www.signaltrafficmanagement.co.uk Tel: 01562 825 557

NOTES

- TRAFFIC SIGN
- TRAFFIC CONE
- WORK AREA
- DIVERSION
- DIVERSION ROUTE
- ONE WAY SYSTEM

WESTBOURNE STREET

Speed of road	Minimum Sideways safety zone 0.5 M (min)	(S)
	Minimum Longways safety zone 0.5 M (min)	(L)

DIVERSION ROUTE

CLOCKWISE: B4190, A456, B4195

ANTI CLOCKWISE: B4195, A456, B4190

TOTAL NUMBER OF SIGNS: 26

GEMINI SCAFFOLDING

SITE:		Westbourne Street, Bewdley, DY12 1BS	
GRID REF:		379026, 275428	
TITLE:		Road Closure	
SCALE AT A3:	DATE:	DRAWN:	CHECKED:
NTS	11/08/2025	CM	GB
PROJECT NO:	DRAWING NO:		REVISION:
GR D3791	001		-