
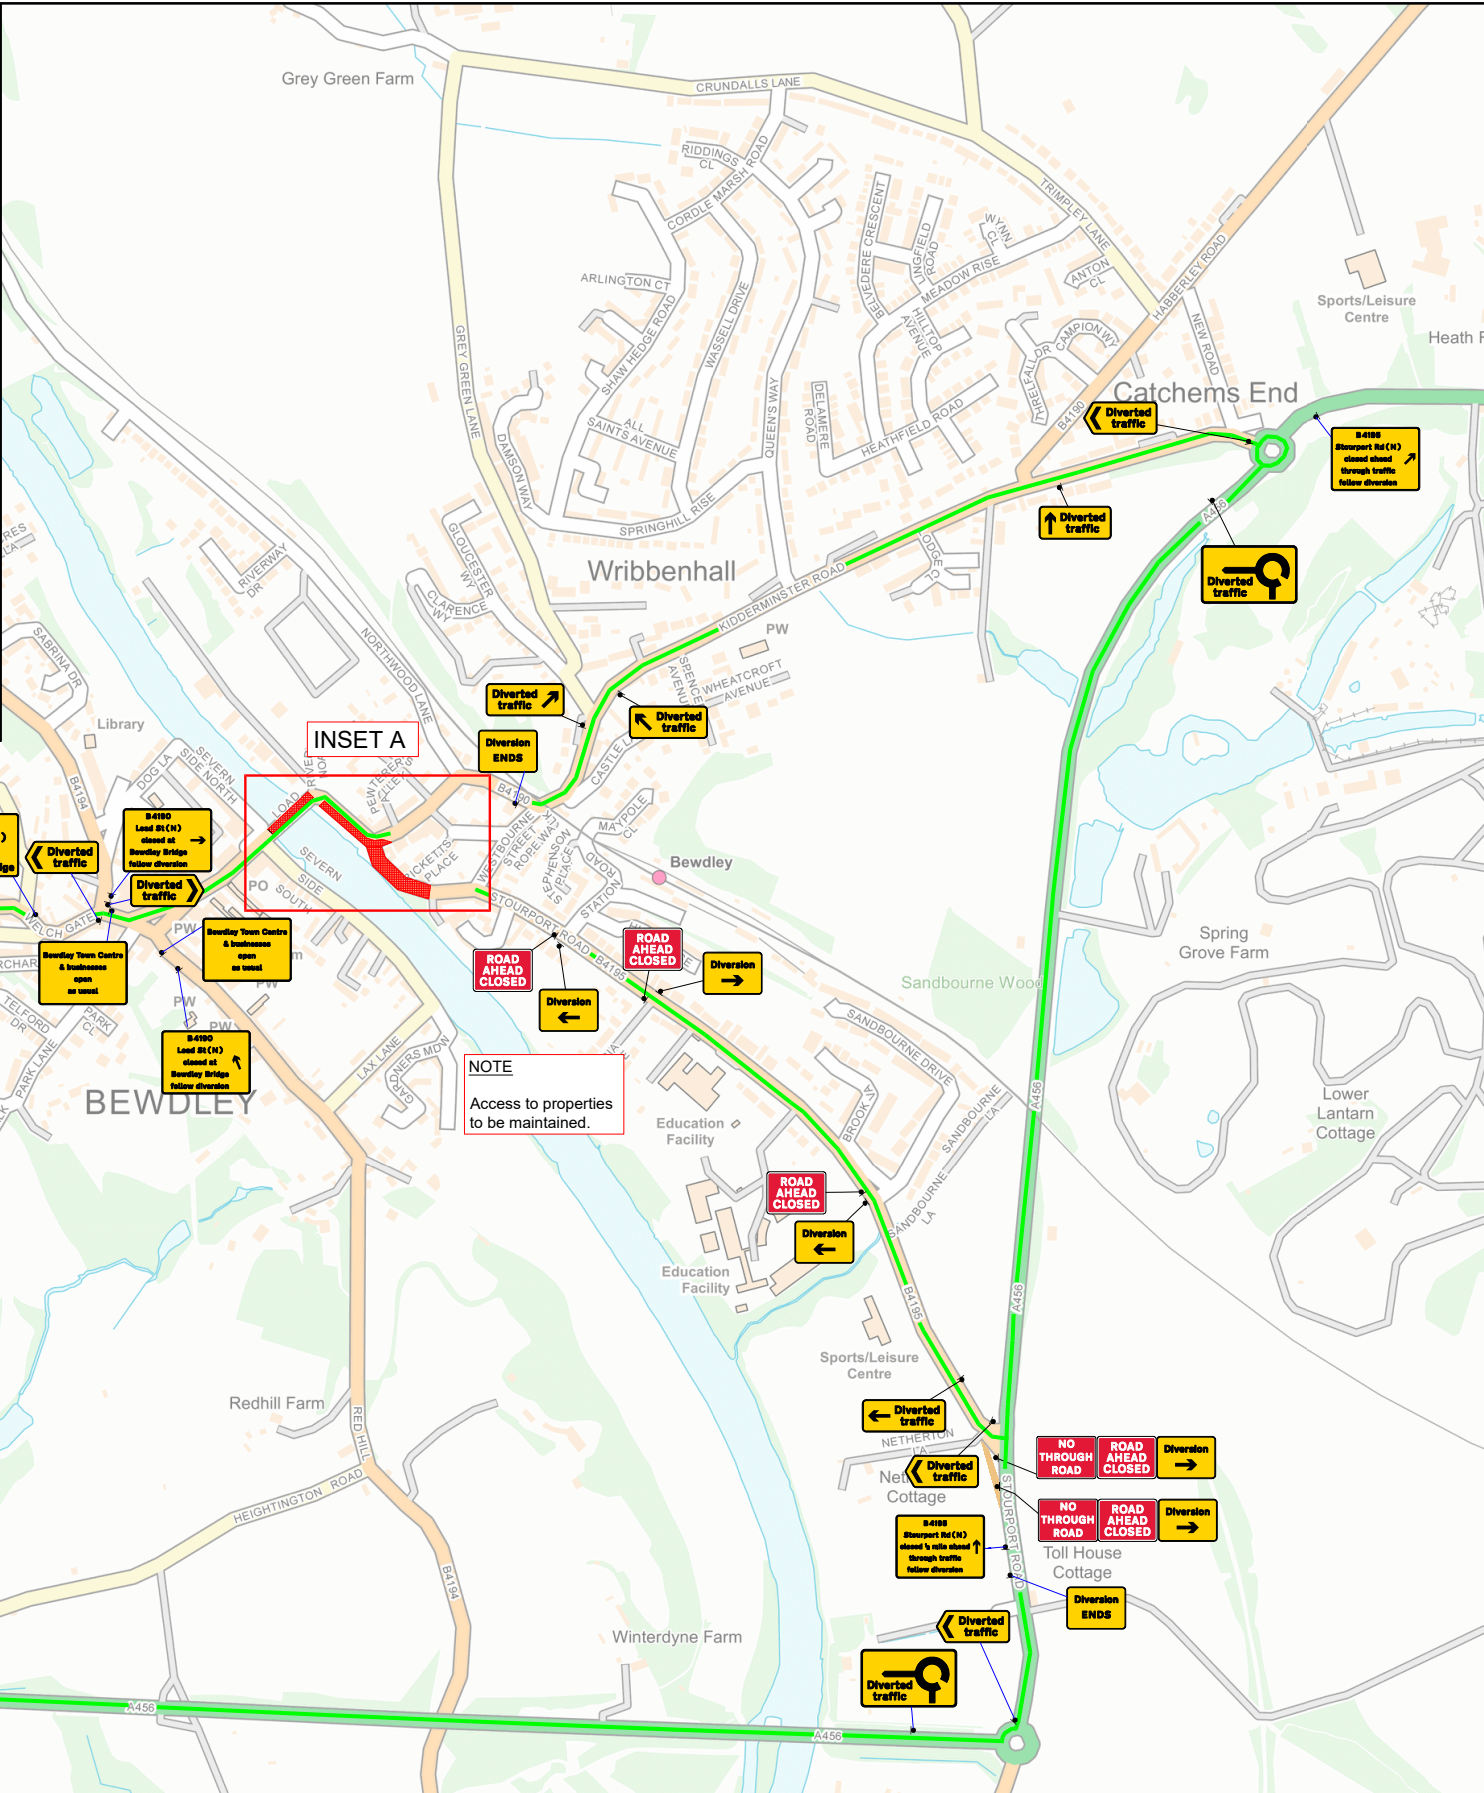
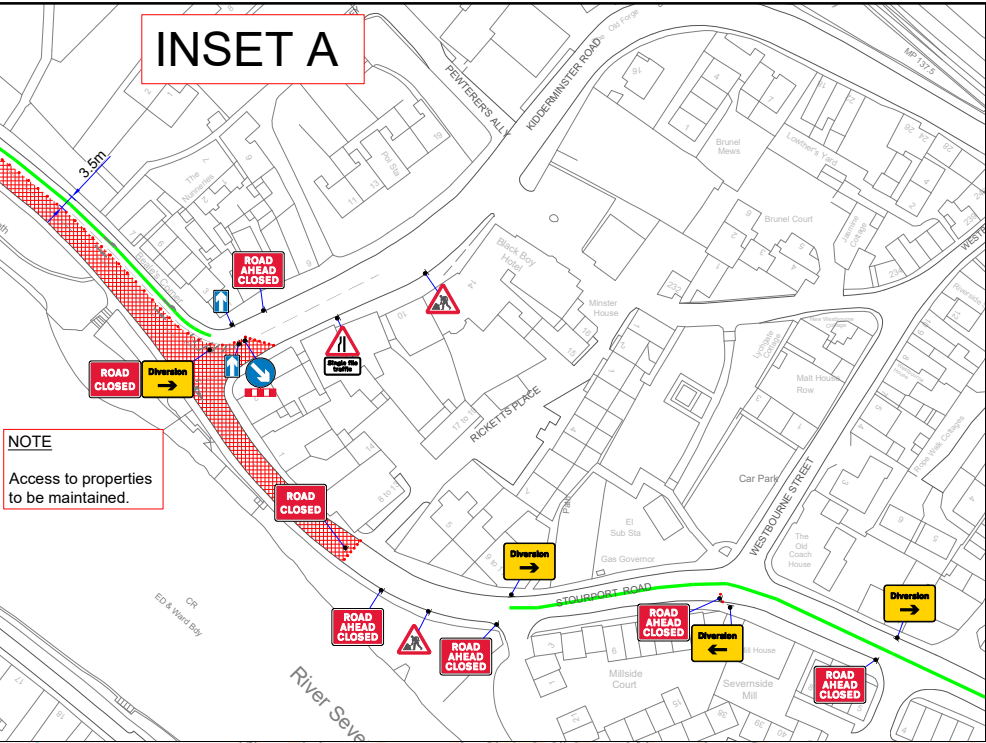


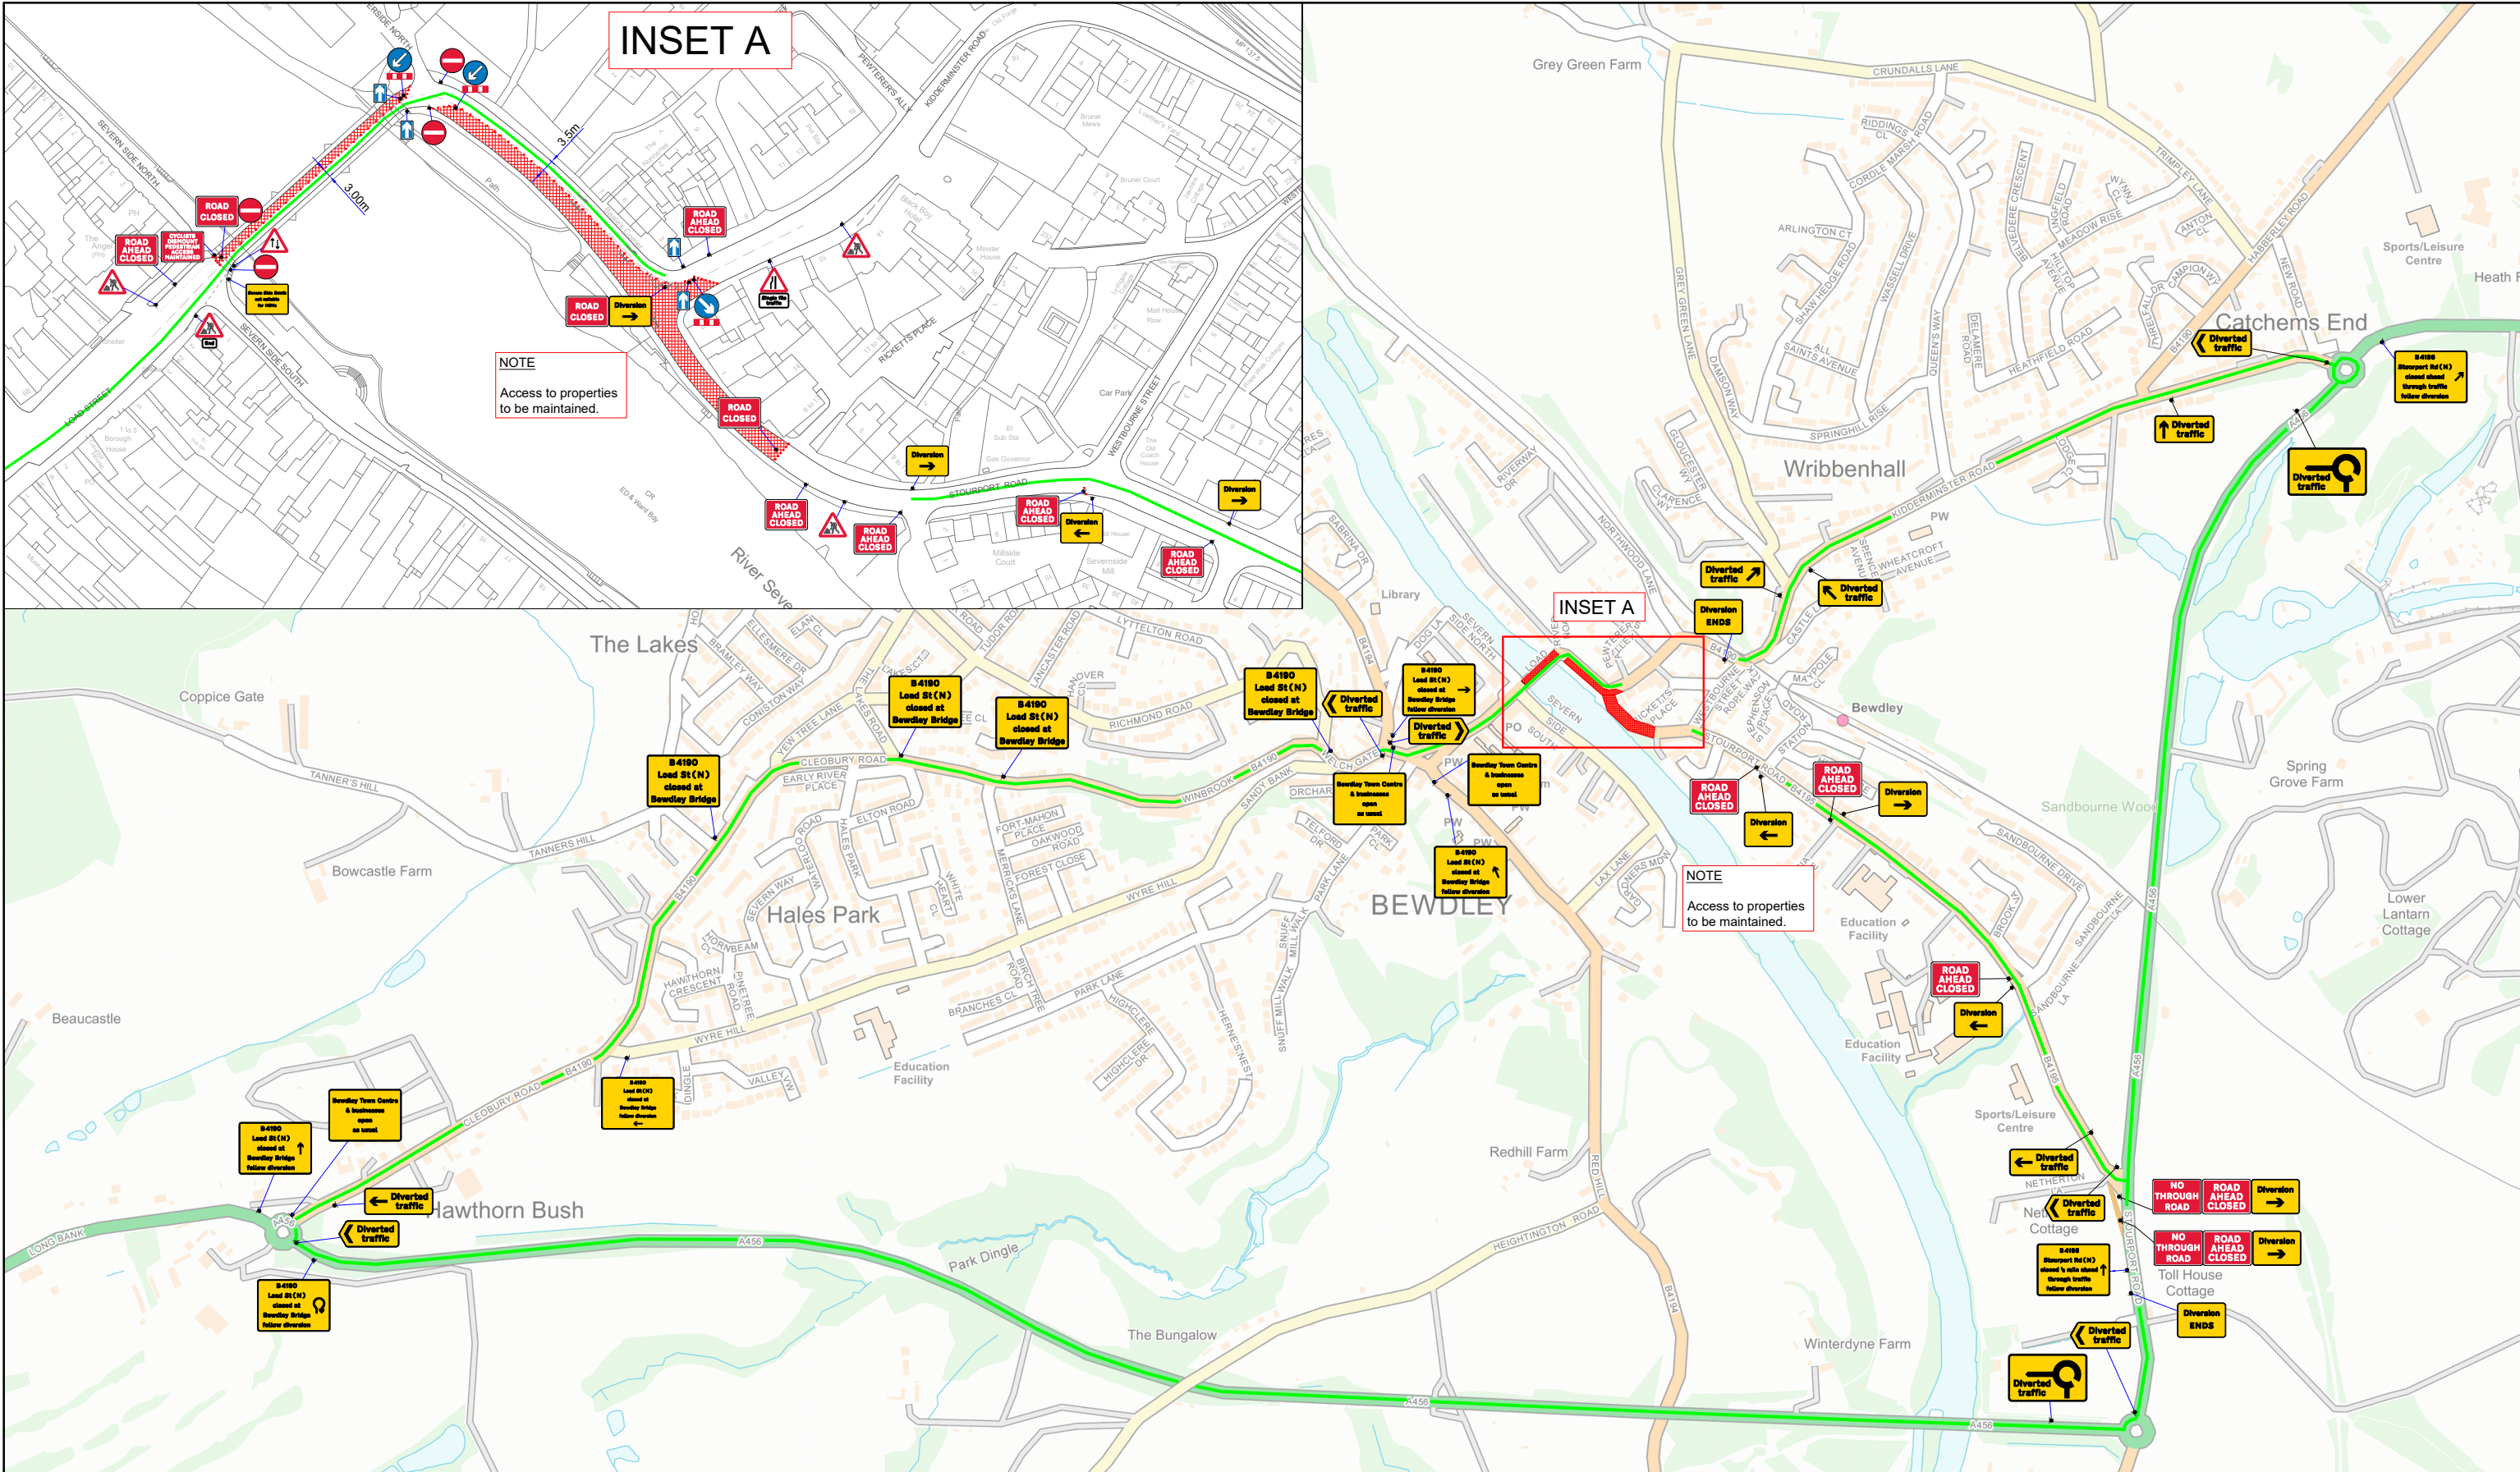

Working in Partnership		Key :				Notes :		Client : Forkers LTD				
	 Unit 2 Brabazon Court Borman Lichfield Road Industrial Estate Tamworth B79 7TA Tel: 0121 289 4222 Enquiries@routeonetm.com		CLOSED AREA			Speed of the road(s)		Drawing Title:Proposed Road closure & diversion Kidderminster Road Jcn B4195 Stourport Road, Bewdley, DY12 2AF				
			DIVERSION									
			CONE									
			PED BARRIER									
			TEMP SIGN						Date: 29/07/2025	Scale: NTS	Paper: A3	
Copyright reserved. RouteOne Traffic Management Ltd Not to be reproduced unless by written authorisation.								Drawn by: TH	Checked by: DP	Approved by: DV		
									Scheme Number: R1-8276	Drawing Number: 001	Revision: -	