


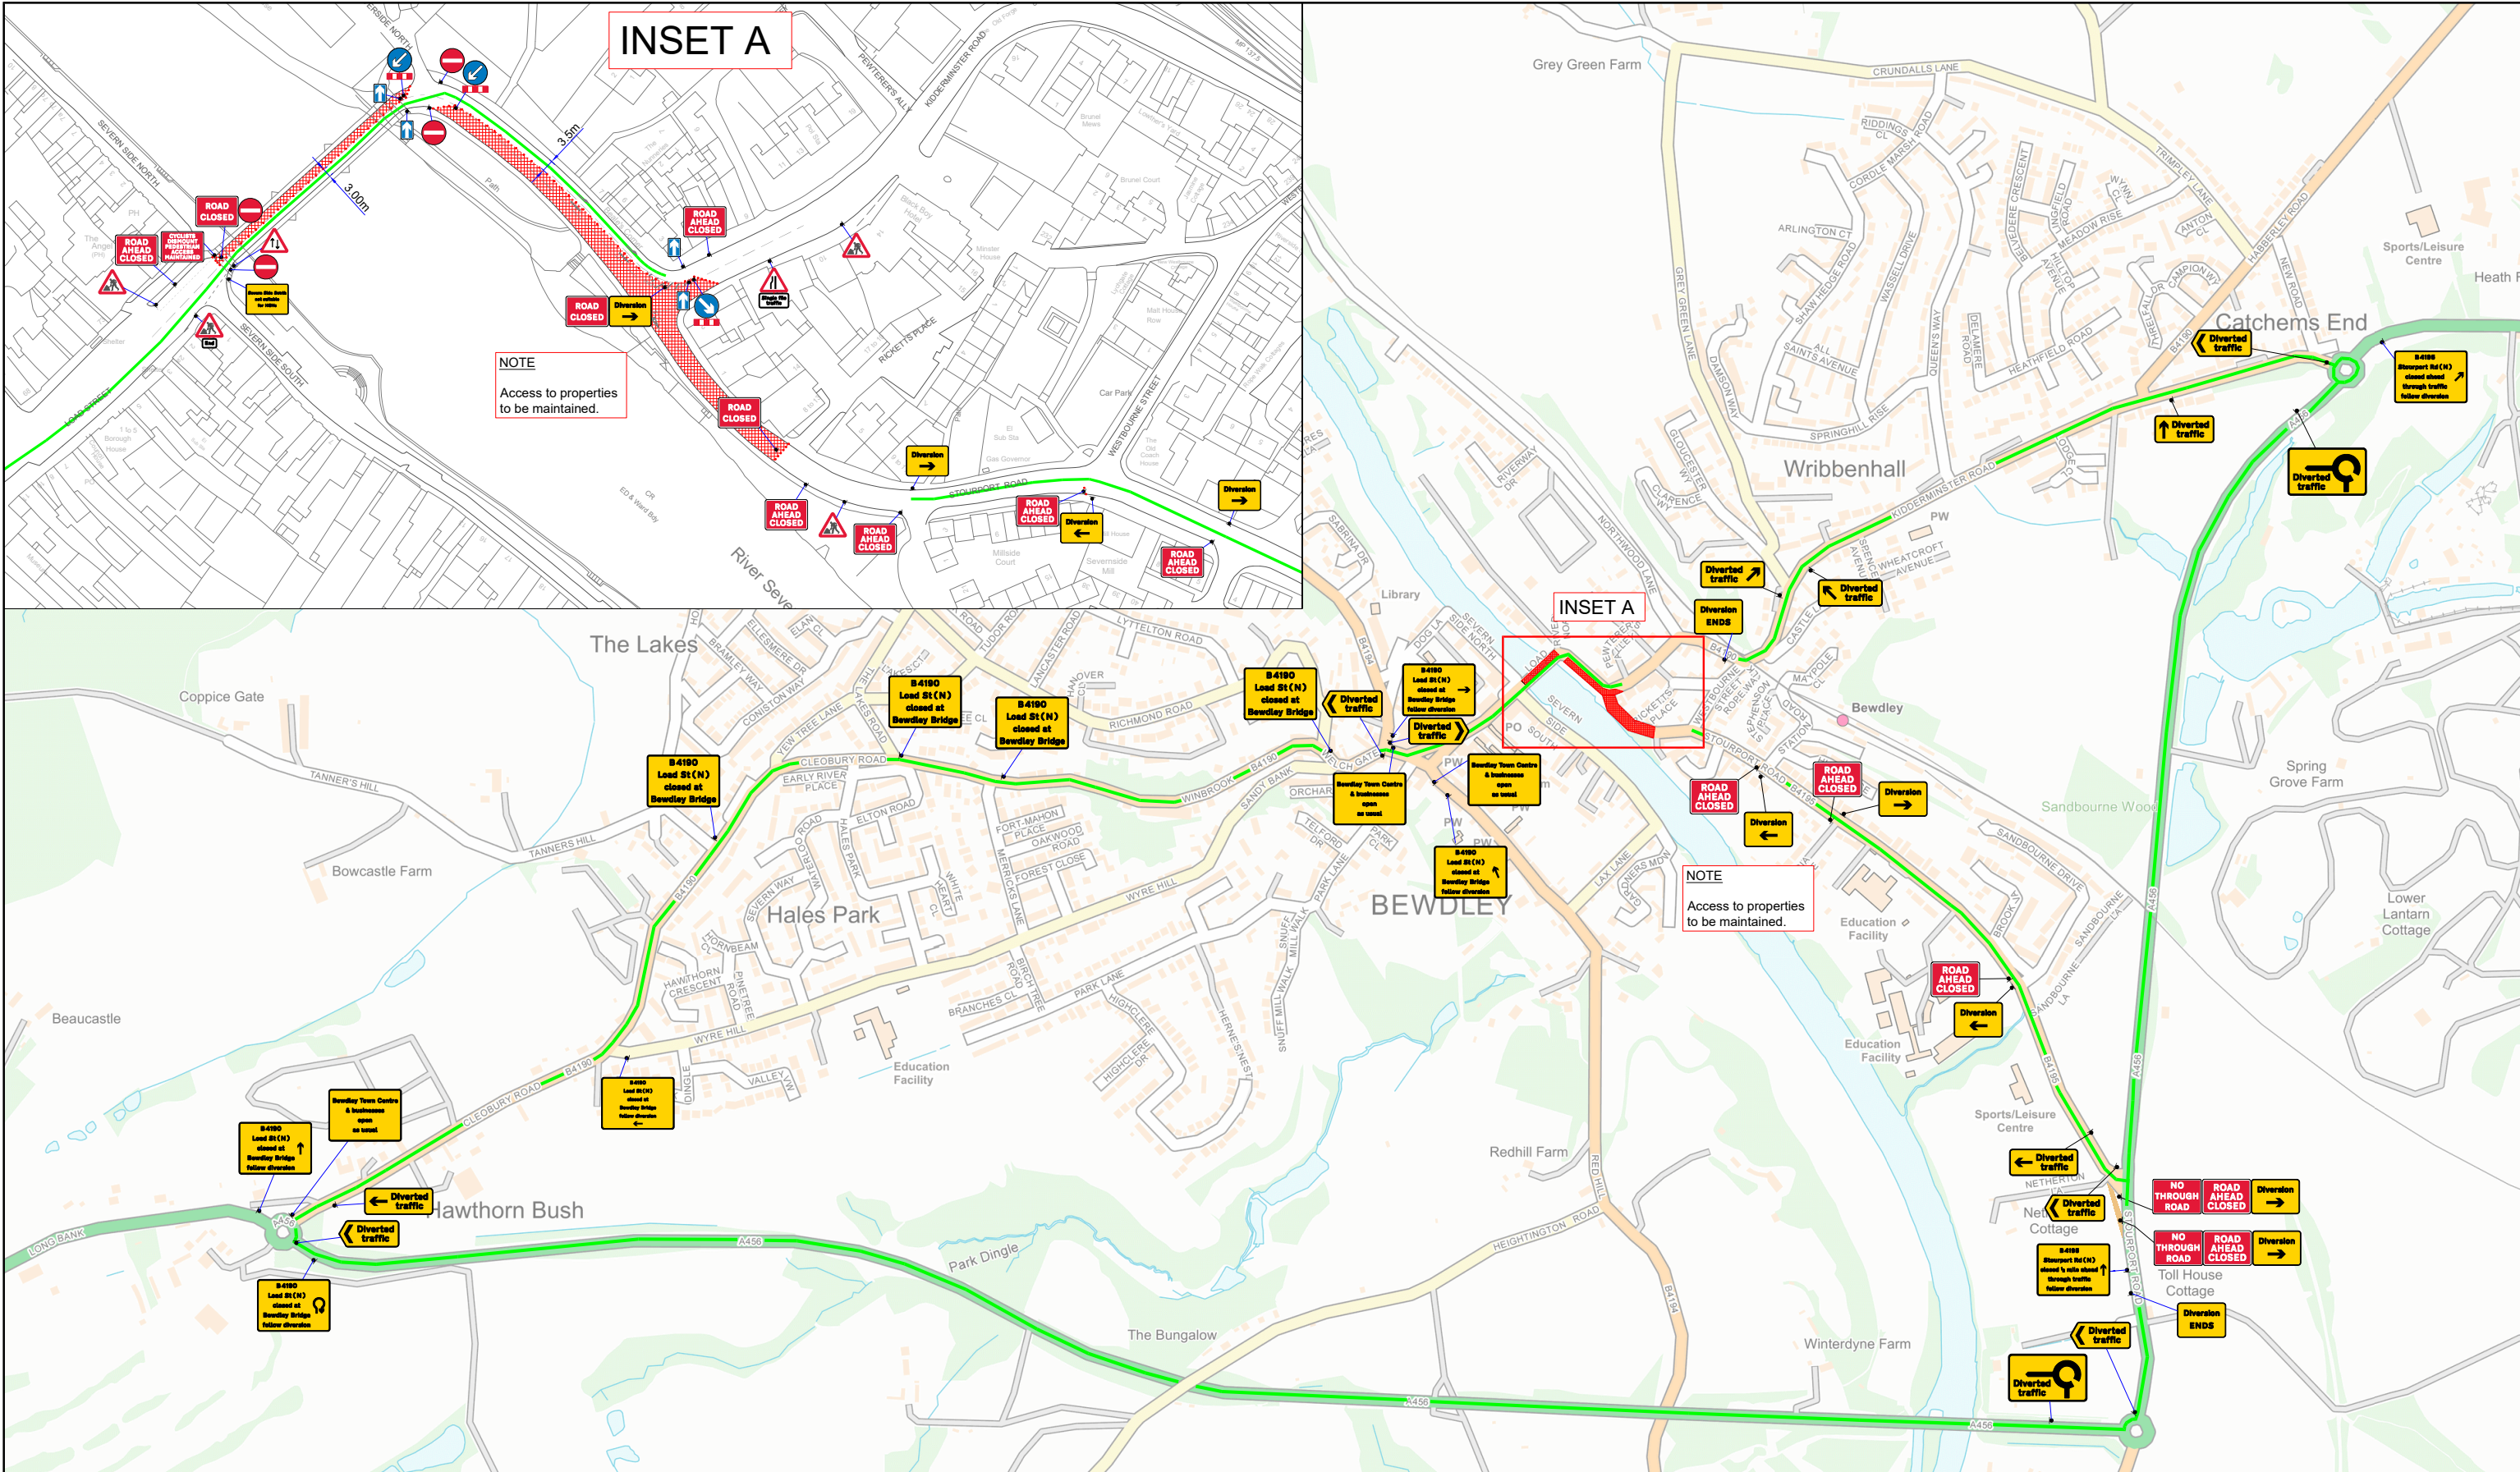

Working in Partnership		Key :				Notes :		Client : Forkers LTD		
Forkers Ltd Civil & Ground Engineering Contractors	RouteOne Traffic Management Unit 2 Brabazon Court Borman Lichfield Road Industrial Estate Tamworth B79 7TA Tel: 0121 289 4222 Enquiries@routeonetm.com		CLOSED AREA			Speed of the road(s)		Drawing Title:Proposed Road closure & diversion Kidderminster Road Jcn B4195 Stourport Road, Bewdley, DY12 2AF		
			DIVERSION							
			CONE							
			PED BARRIER							
			TEMP SIGN					Date: 29/07/2025 Drawn by: TH Scheme Number: R1-8276	Scale: NTS Checked by: DP Drawing Number: 001	Paper: A3 Approved by: DV Revision: -
Copyright reserved. RouteOne Traffic Management Ltd Not to be reproduced unless by written authorisation.										