




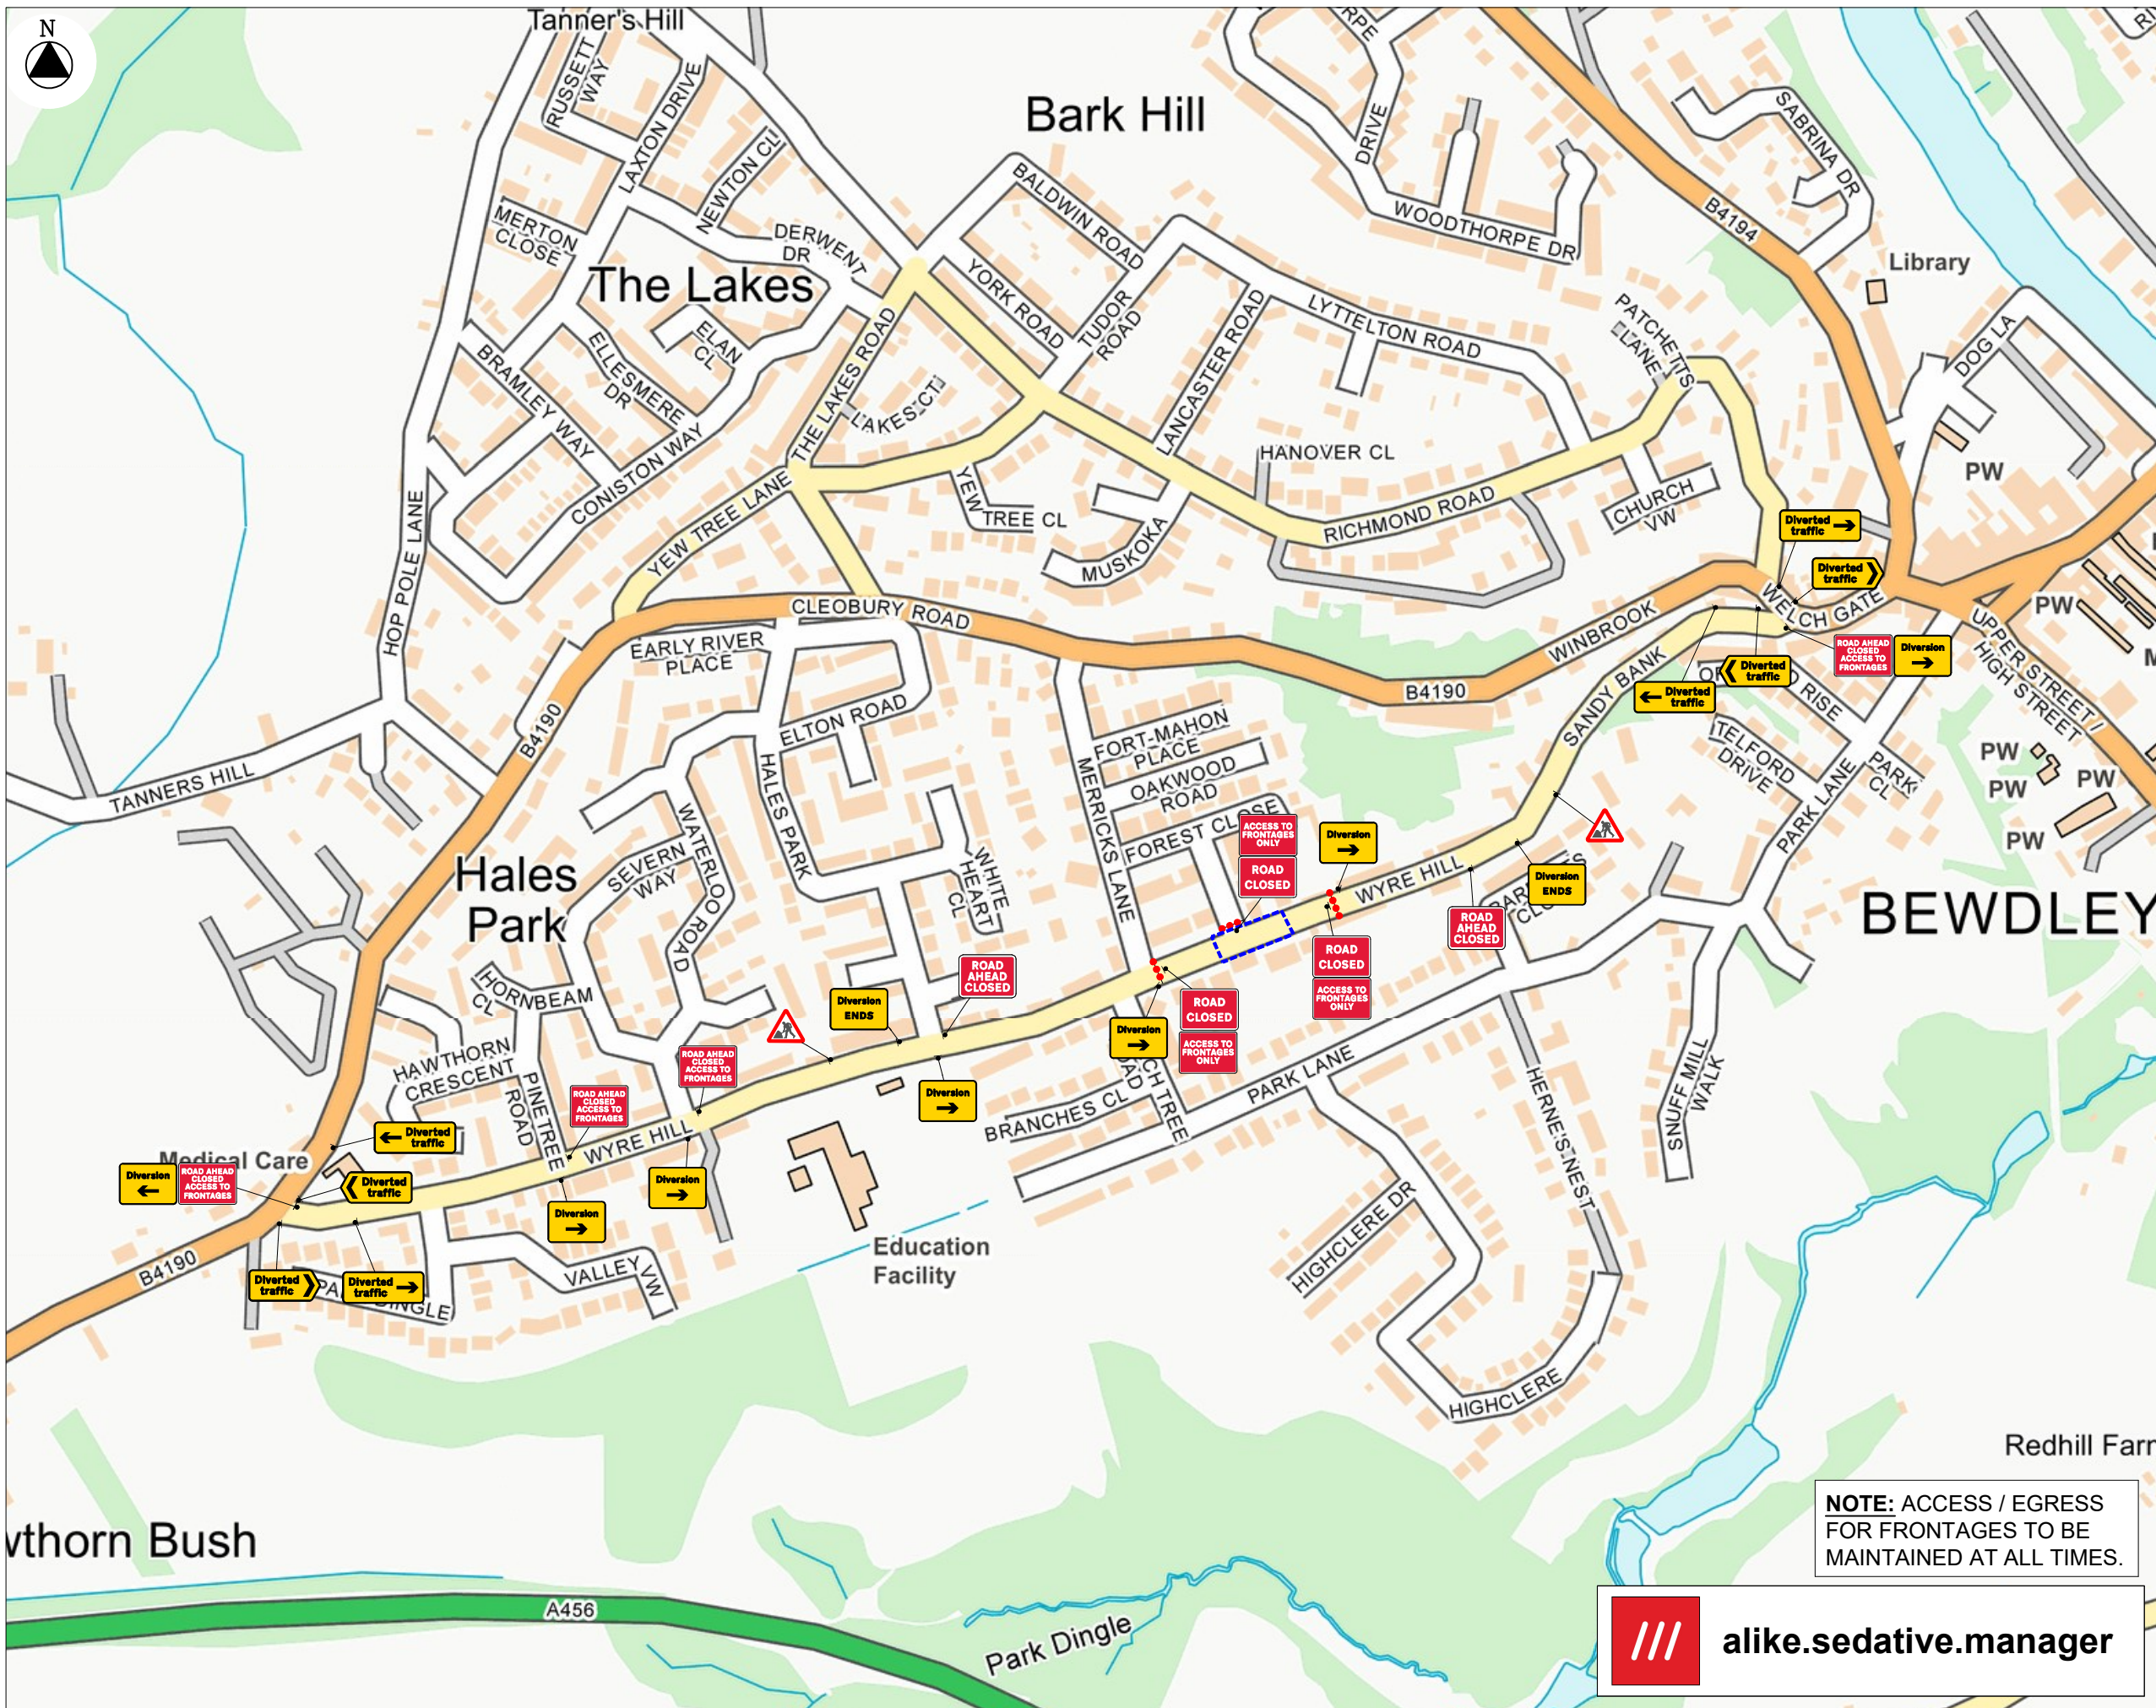

TRAFFIC MANAGEMENT DESIGN

SAFETY BY DESIGN

www.signaltrafficmanagement.co.uk Tel: 01562 825 557

NOTES	
	TRAFFIC SIGN
	TRAFFIC CONE
	WORK AREA
	DIVERSION
	DIVERSION ROUTE
	ONE WAY SYSTEM
Qty: 3 Ref: 13-9 Schedule 13 : Temporary Sign	
Qty: 4 Ref: 13-9 Schedule 13 : Temporary Sign	
Qty: 1 Ref: 2702 Start of temporary diversion route	
Qty: 6 Ref: 2702 Start of temporary diversion route	
Qty: 2 Ref: 2702 End of temporary diversion route	
Qty: 2 Ref: 2703 Direction of temporary diversion route from junction ahead	
Qty: 2 Ref: 2703 Direction of temporary diversion route from junction ahead	
Qty: 2 Ref: 2704 Direction of temporary diversion route	
Qty: 2 Ref: 2704 Direction of temporary diversion route	
Qty: 2 Ref: 7001 Road works ahead	
Qty: 3 Ref: 7010-FP-13-9 Nature of temporary hazard ahead - Road Closed	
Qty: 2 Ref: 7010.1 Nature of temporary hazard ahead - Road Ahead Closed	

Wyre Hill		
Speed of road	Minimum Sideways safety zone 0.5 M (min)	(S)
	Minimum Longways safety zone 0.5 M (min)	(L)

DIVERSION ROUTE
CLOCKWISE: Wyre Hill, Cleobury Road, Winbrook, Wyre Hill.

ANTI CLOCKWISE: Wyre Hill, Winbrook, Cleobury Road, Wyre Hill.

TOTAL NUMBER OF SIGNS: **31**

CLIENT:



SITE: Wyre Hill Bewdley, DY12 2UE			
GRID REF: 378029 ; 275057			
TITLE: Road Closure			
SCALE AT A3: NTS	DATE: 25/09/2025	DRAWN: GB	CHECKED: CM
PROJECT NO: GR 4184	DRAWING NO: 001	REVISION:	

NOTE: ACCESS / EGRESS FOR FRONTAGES TO BE MAINTAINED AT ALL TIMES.



alike.sedative.manager