


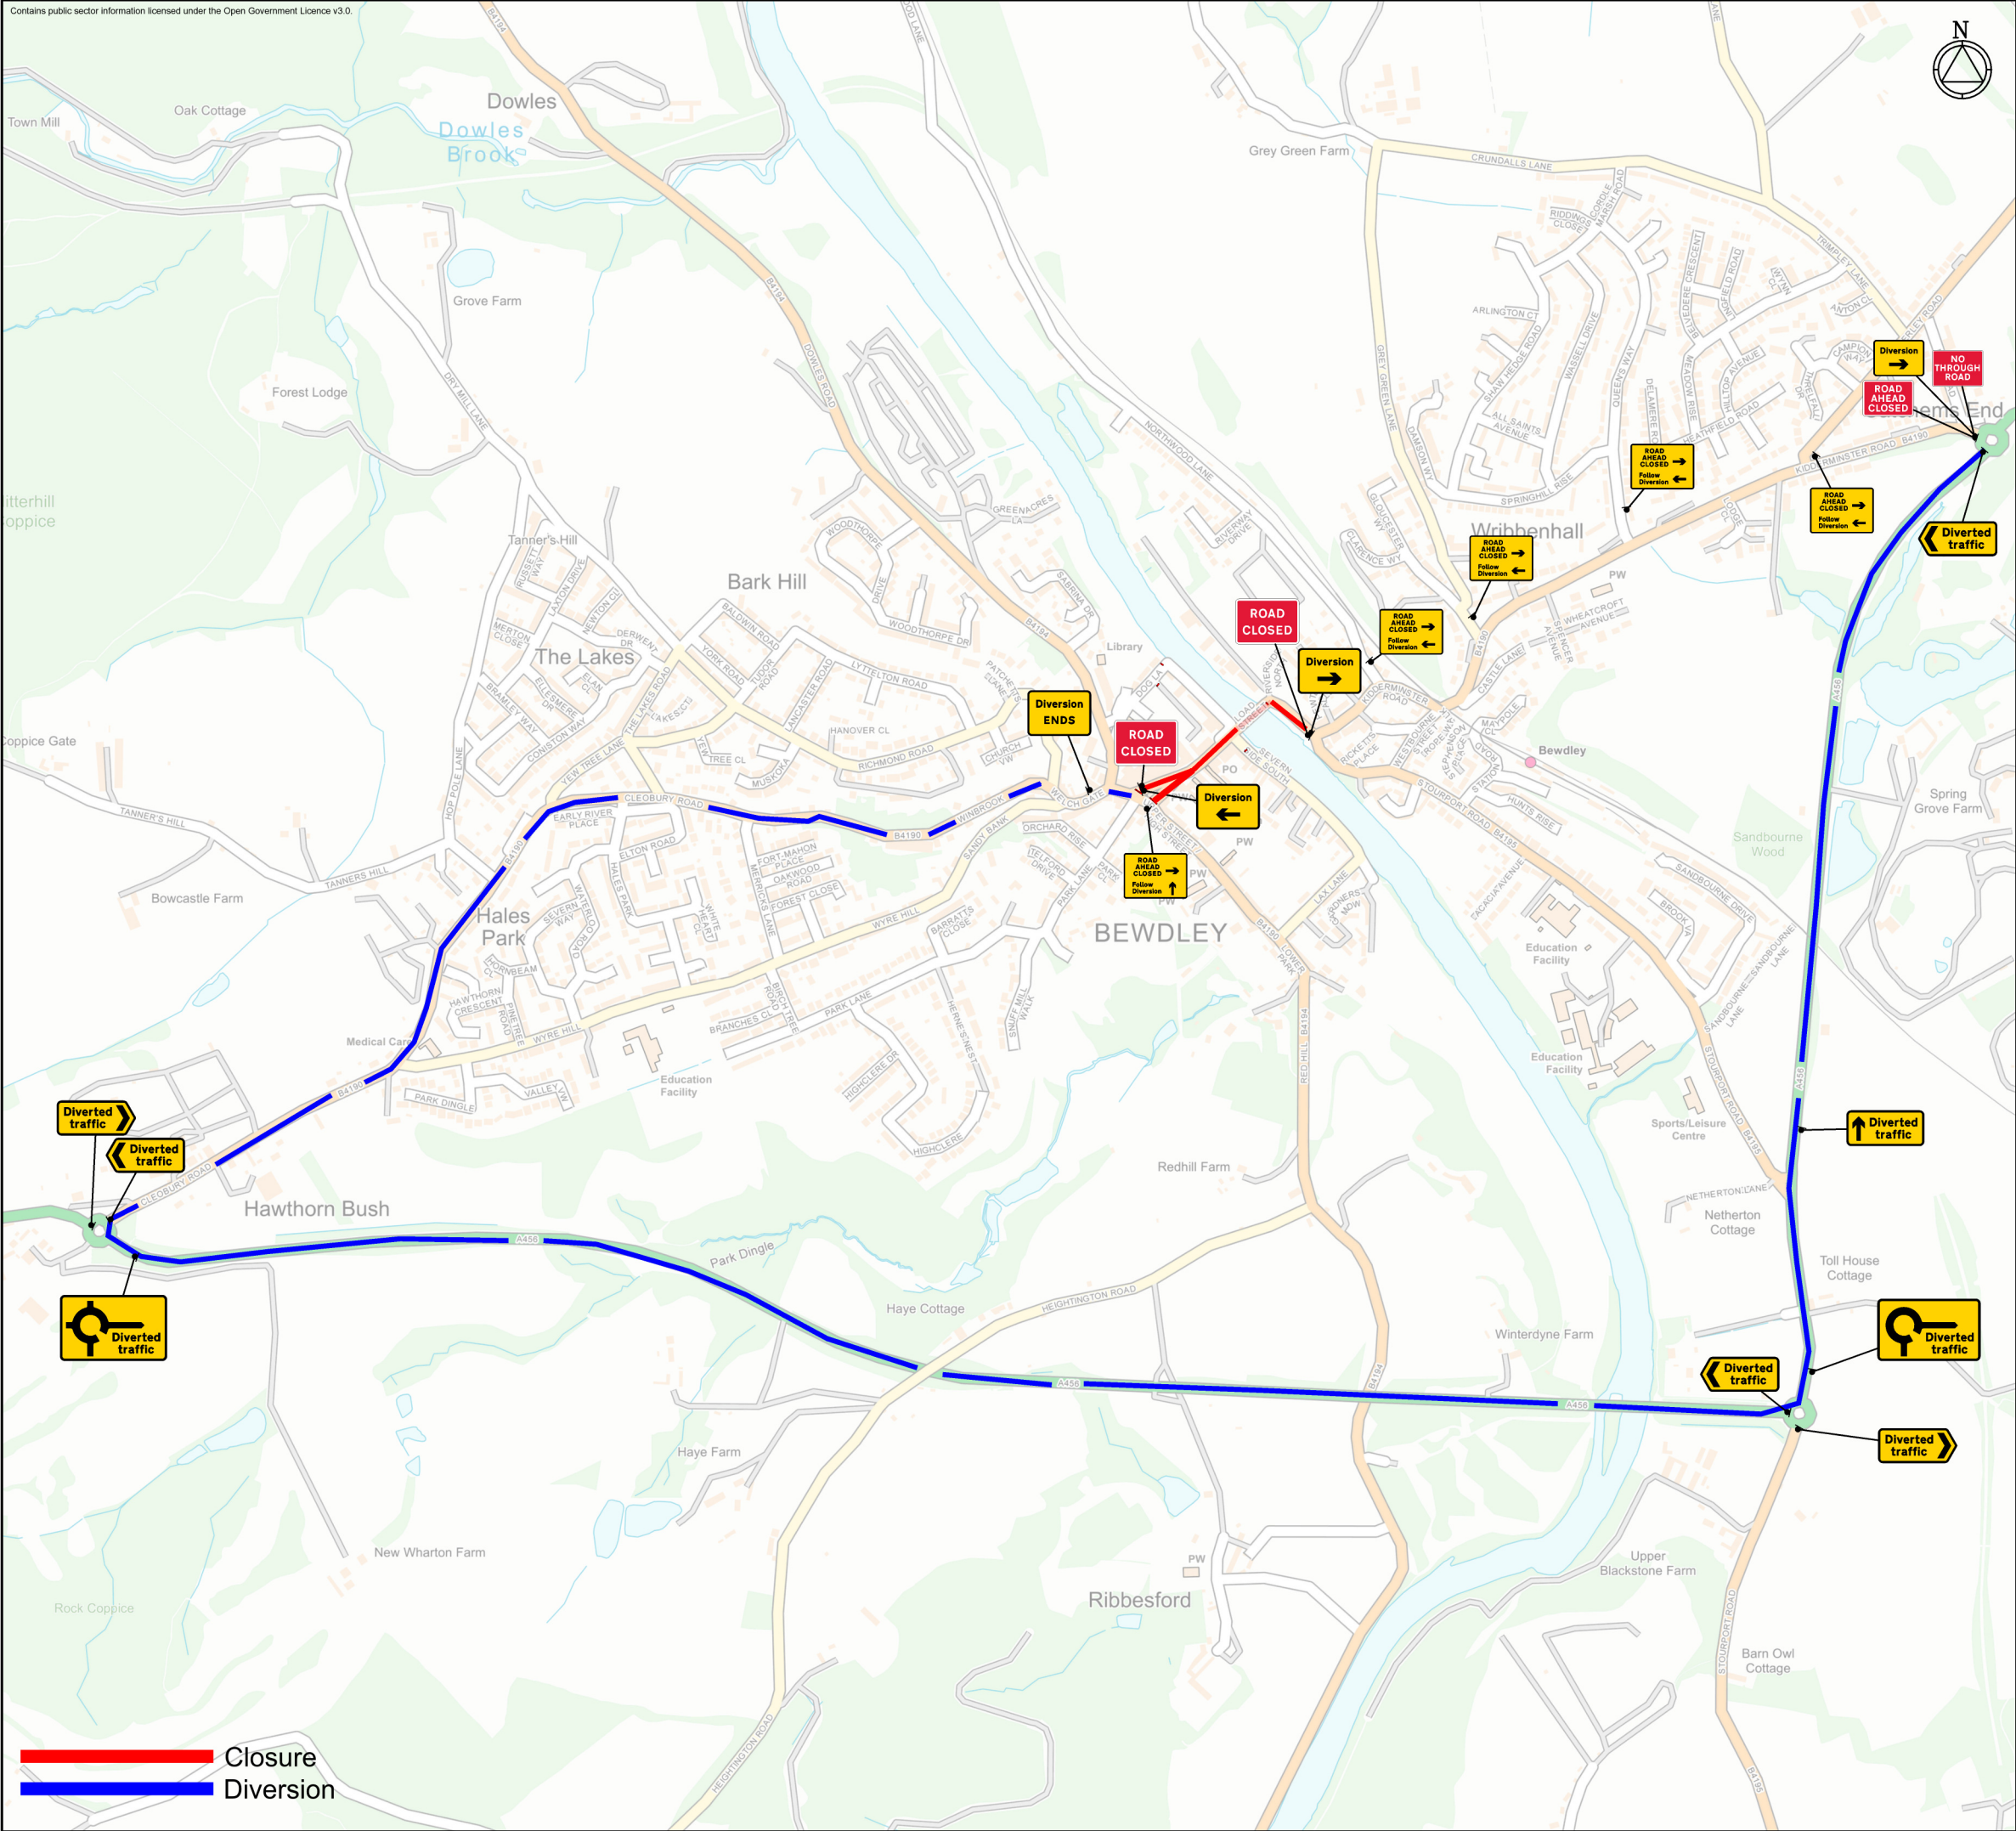

- Key**
- Pedestrian Barrier
 - Cone
 - Sign

Qty: 1 Ref: 13.9 Schedule 13.9 - Temporary Information	NO THROUGH ROAD
Qty: 1 Ref: 2702 End of temporary diversion route	Diversion ENDS
Qty: 1 Ref: 2702 Start of temporary diversion route	Diversion ←
Qty: 1 Ref: 2702 Start of temporary diversion route	Diversion →
Qty: 1 Ref: 2703 Direction of temporary diversion route from junction ahead	↑ Diversed traffic
Qty: 1 Ref: 2704 Direction of temporary diversion route	← Diversed traffic
Qty: 1 Ref: 2706 Roundabout ahead leading to temporary diversion route	↻ Diversed traffic
Qty: 1 Ref: 2706 Roundabout ahead leading to temporary diversion route	↻ Diversed traffic
Qty: 2 Ref: 7010-FP-13.9 Nature of temporary hazard ahead - Road Closed	ROAD CLOSED
Qty: 1 Ref: 7010-FP-13.9 Nature of temporary hazard ahead - Road Ahead Closed	ROAD AHEAD CLOSED
Qty: 5 Ref: CRDL Closed Right, Diversion Ahead	ROAD AHEAD CLOSED Follow Diversion ↑

Existing one way closure already in effect.

Opposing one way closure to establish full closure.
Any conflicting signs on existing diversion will be removed for duration of full closure.

Amendment	Date	Comments

Bewdley Town Council Remembrance Day Parade

Road Closure and Diversion
Load Street
Bewdley
DY12 2EQ

	Name	Date	Drawing No
Drawn by	EH	17/04/25	B4672.3 Original drawing size A3 - NTS
Checked by	DM	17/04/25	
Accepted by			

www.beaumonttmltd.co.uk
+44 (0) 1527 894899

Beaumont Traffic Management Ltd.



BEWDLEY
Town Council